


Leidsestraat 8-10  
NL-1017 PA Amsterdam  
Tel. +31-20-6263244  
Fax +31-20-6237002  
www.paulderuiter.nl


Erdgeschoss

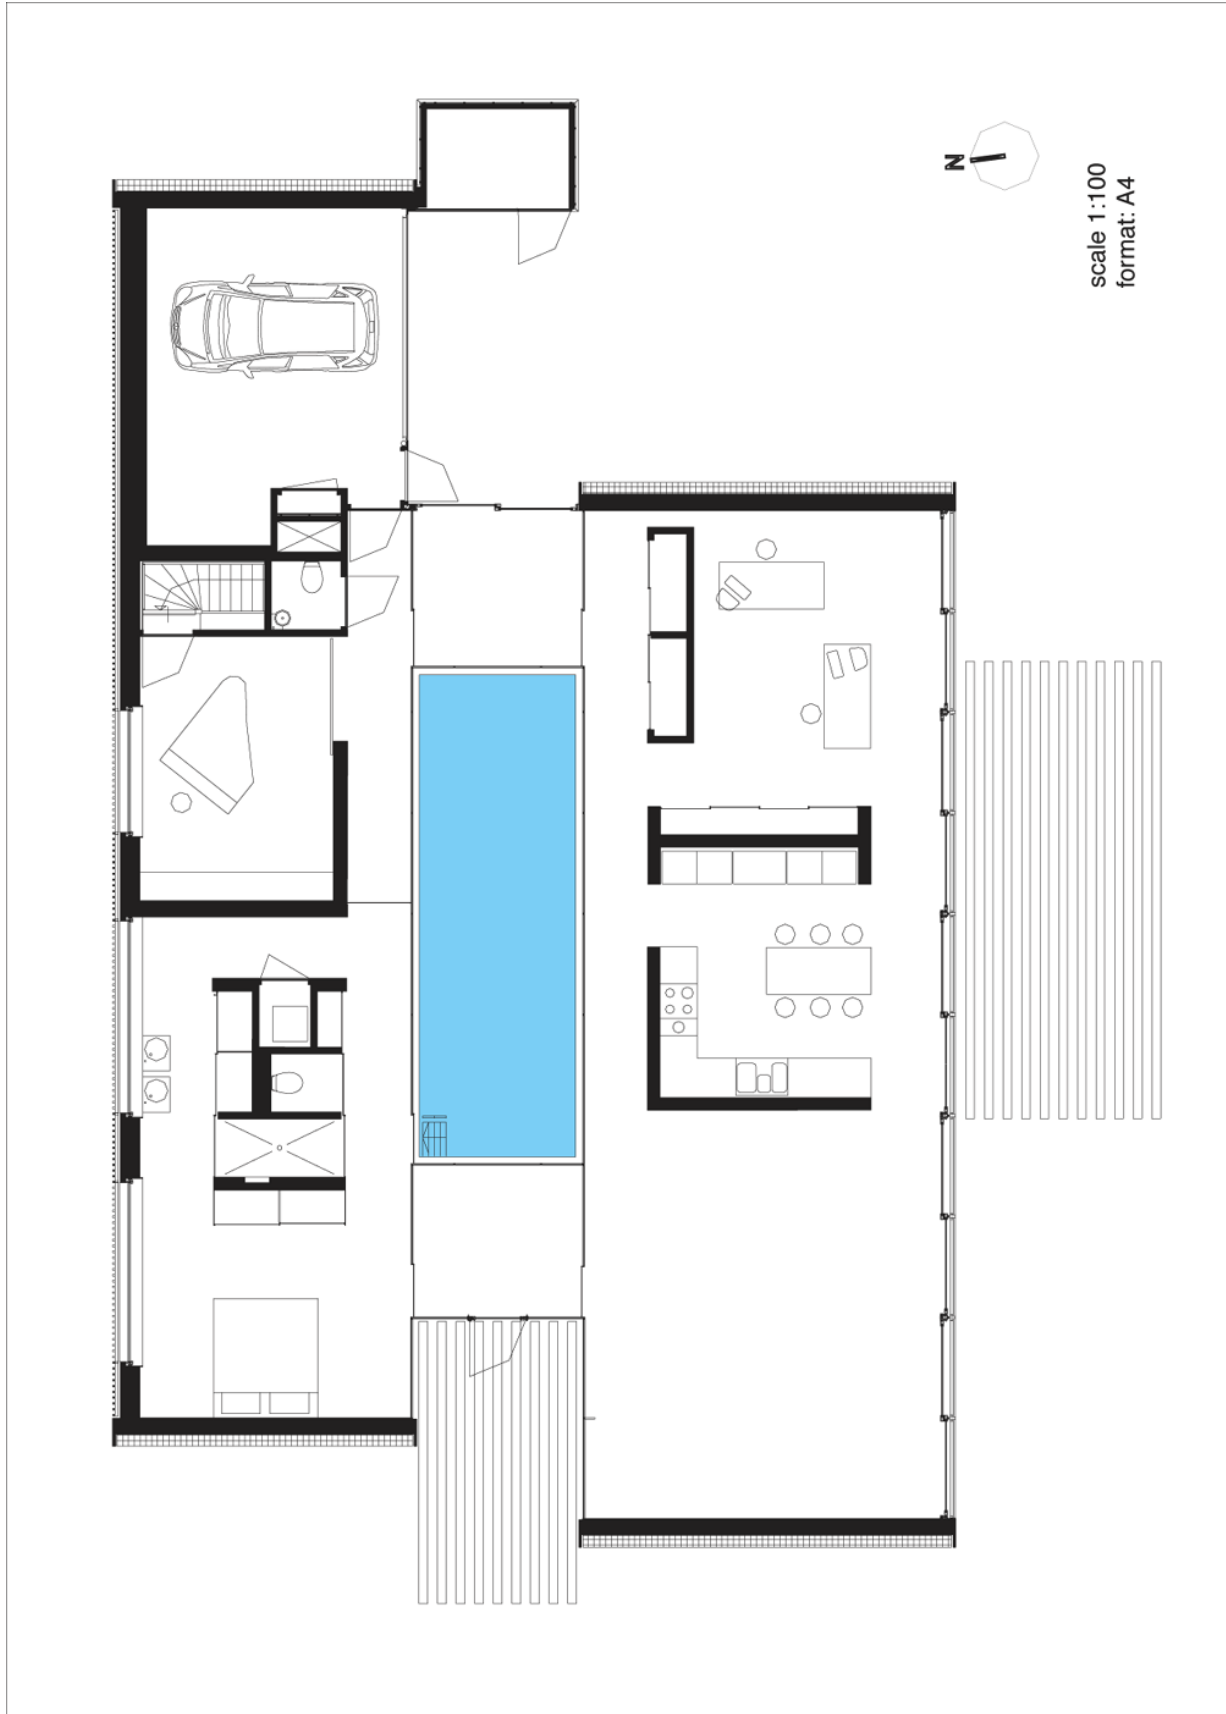


Leidsestraat 8-10  
NL-1017 PA Amsterdam  
Tel. +31-20-6263244  
Fax +31-20-6237002  
www.paulderuiter.nl

**Querschnitt**

scale 1:100  
format: A4

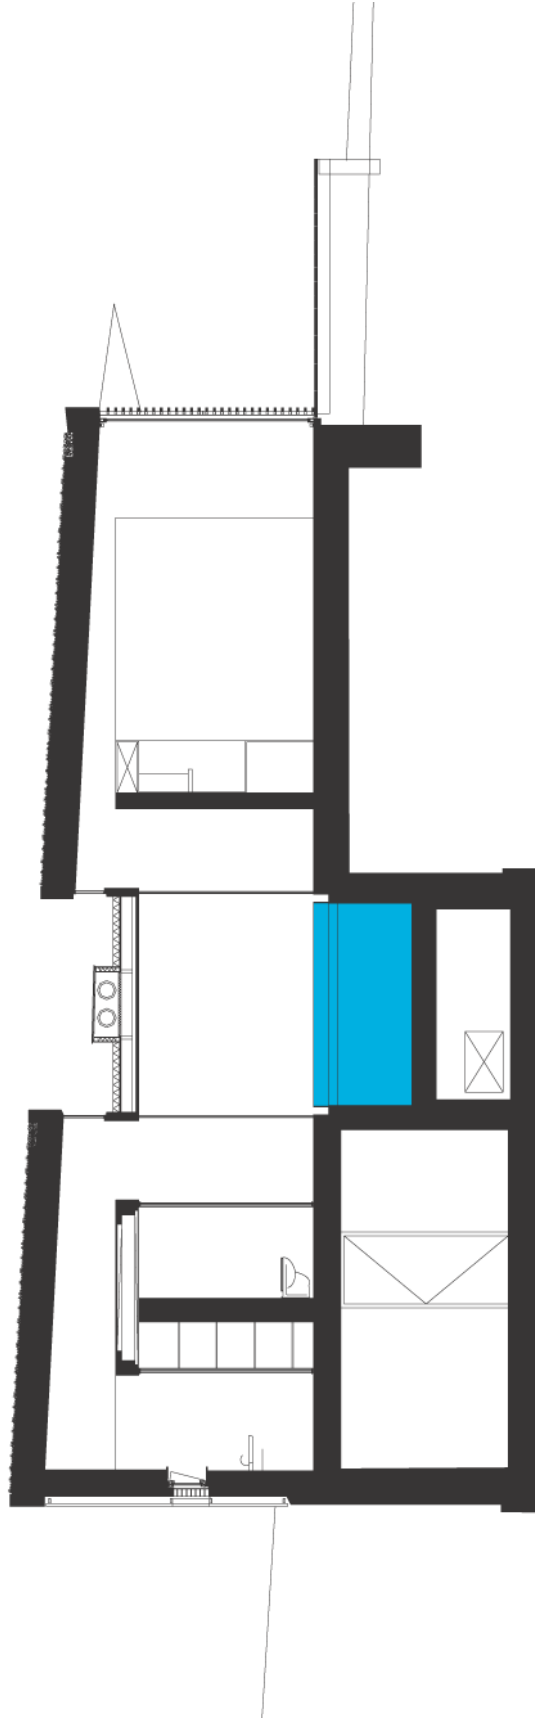


**Längsschnitt 1**

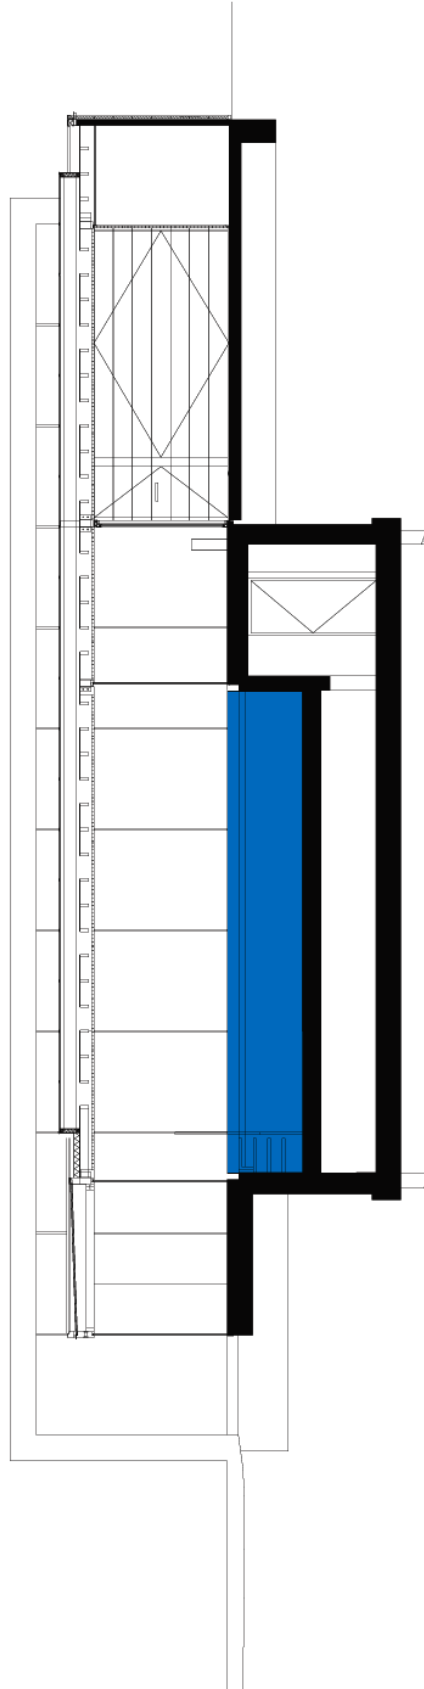


schaal 1:100  
formaat: A4

Längsschnitt 2

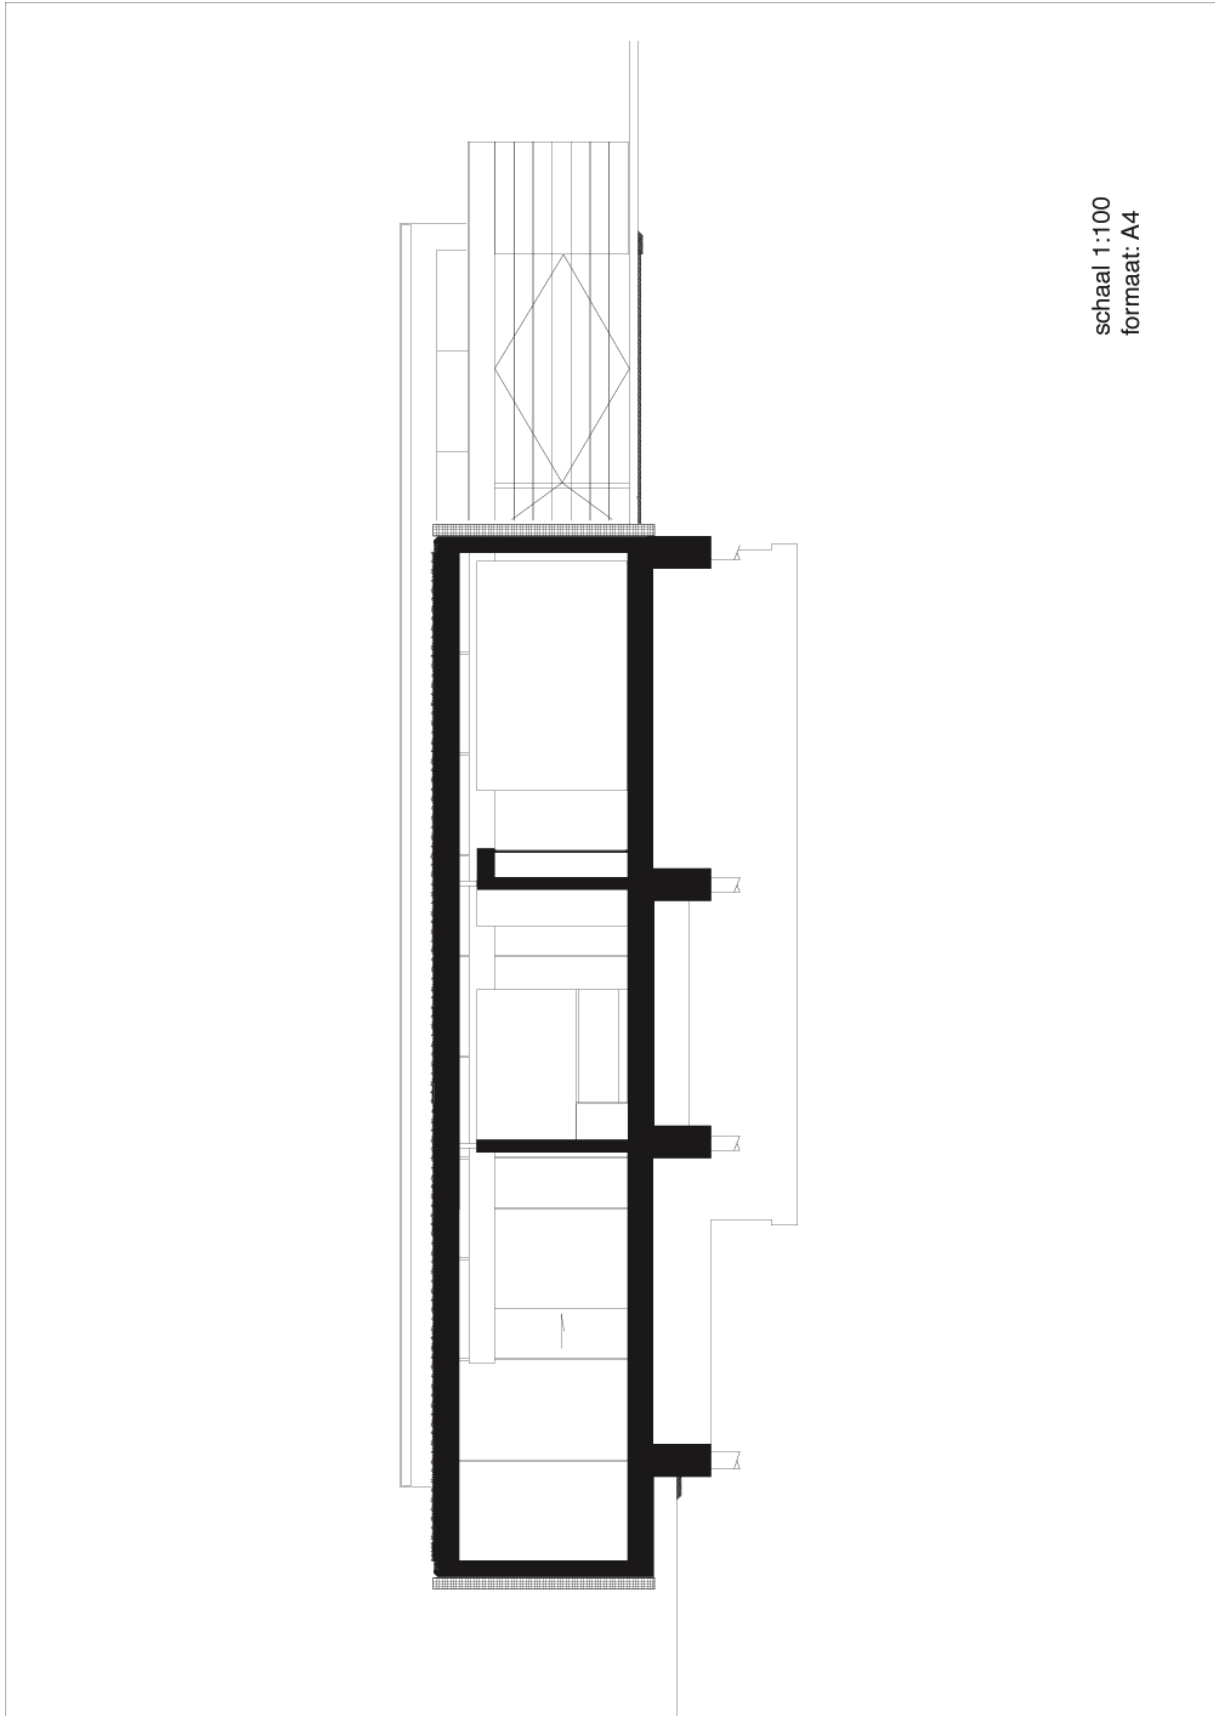


Leidsestraat 8-10  
NL-1017 PA Amsterdam  
Tel. +31-20-6263244  
Fax +31-20-6237002  
www.paulderuiter.nl

**Längsschnitt 3**

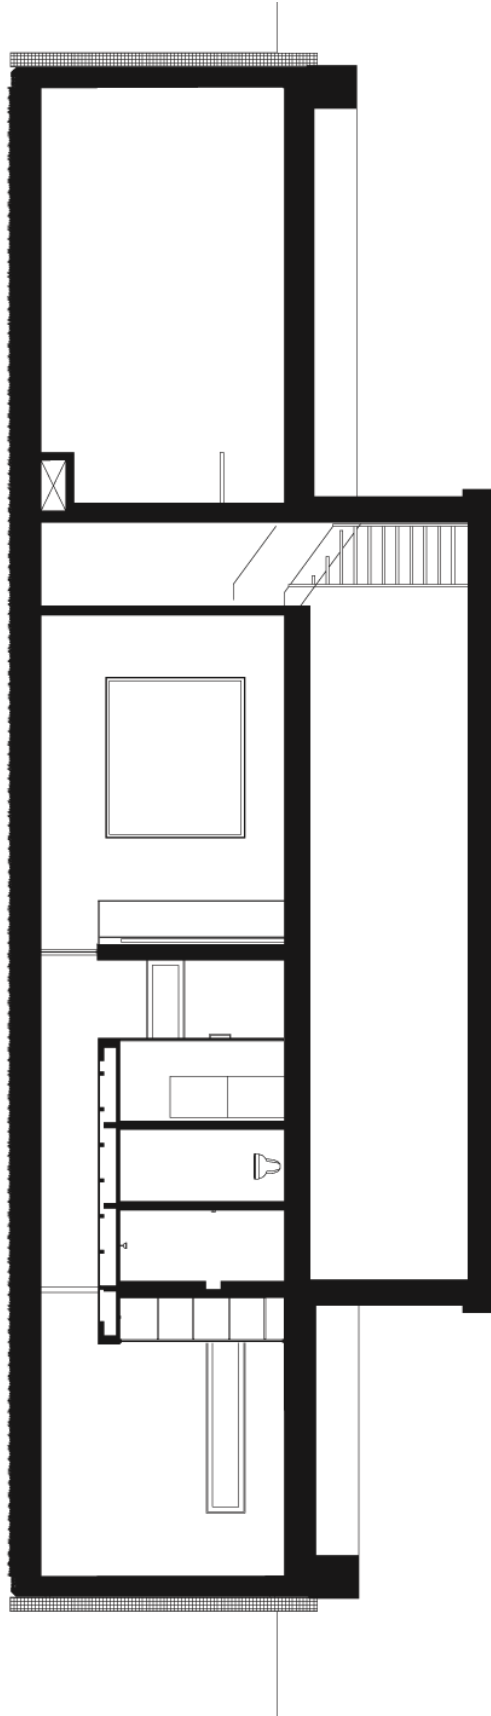


Leidsestraat 8-10  
NL-1017 PA Amsterdam  
Tel. +31-20-6263244  
Fax +31-20-6237002  
www.paulderuiter.nl

**Isometrische  
Ansicht 1**

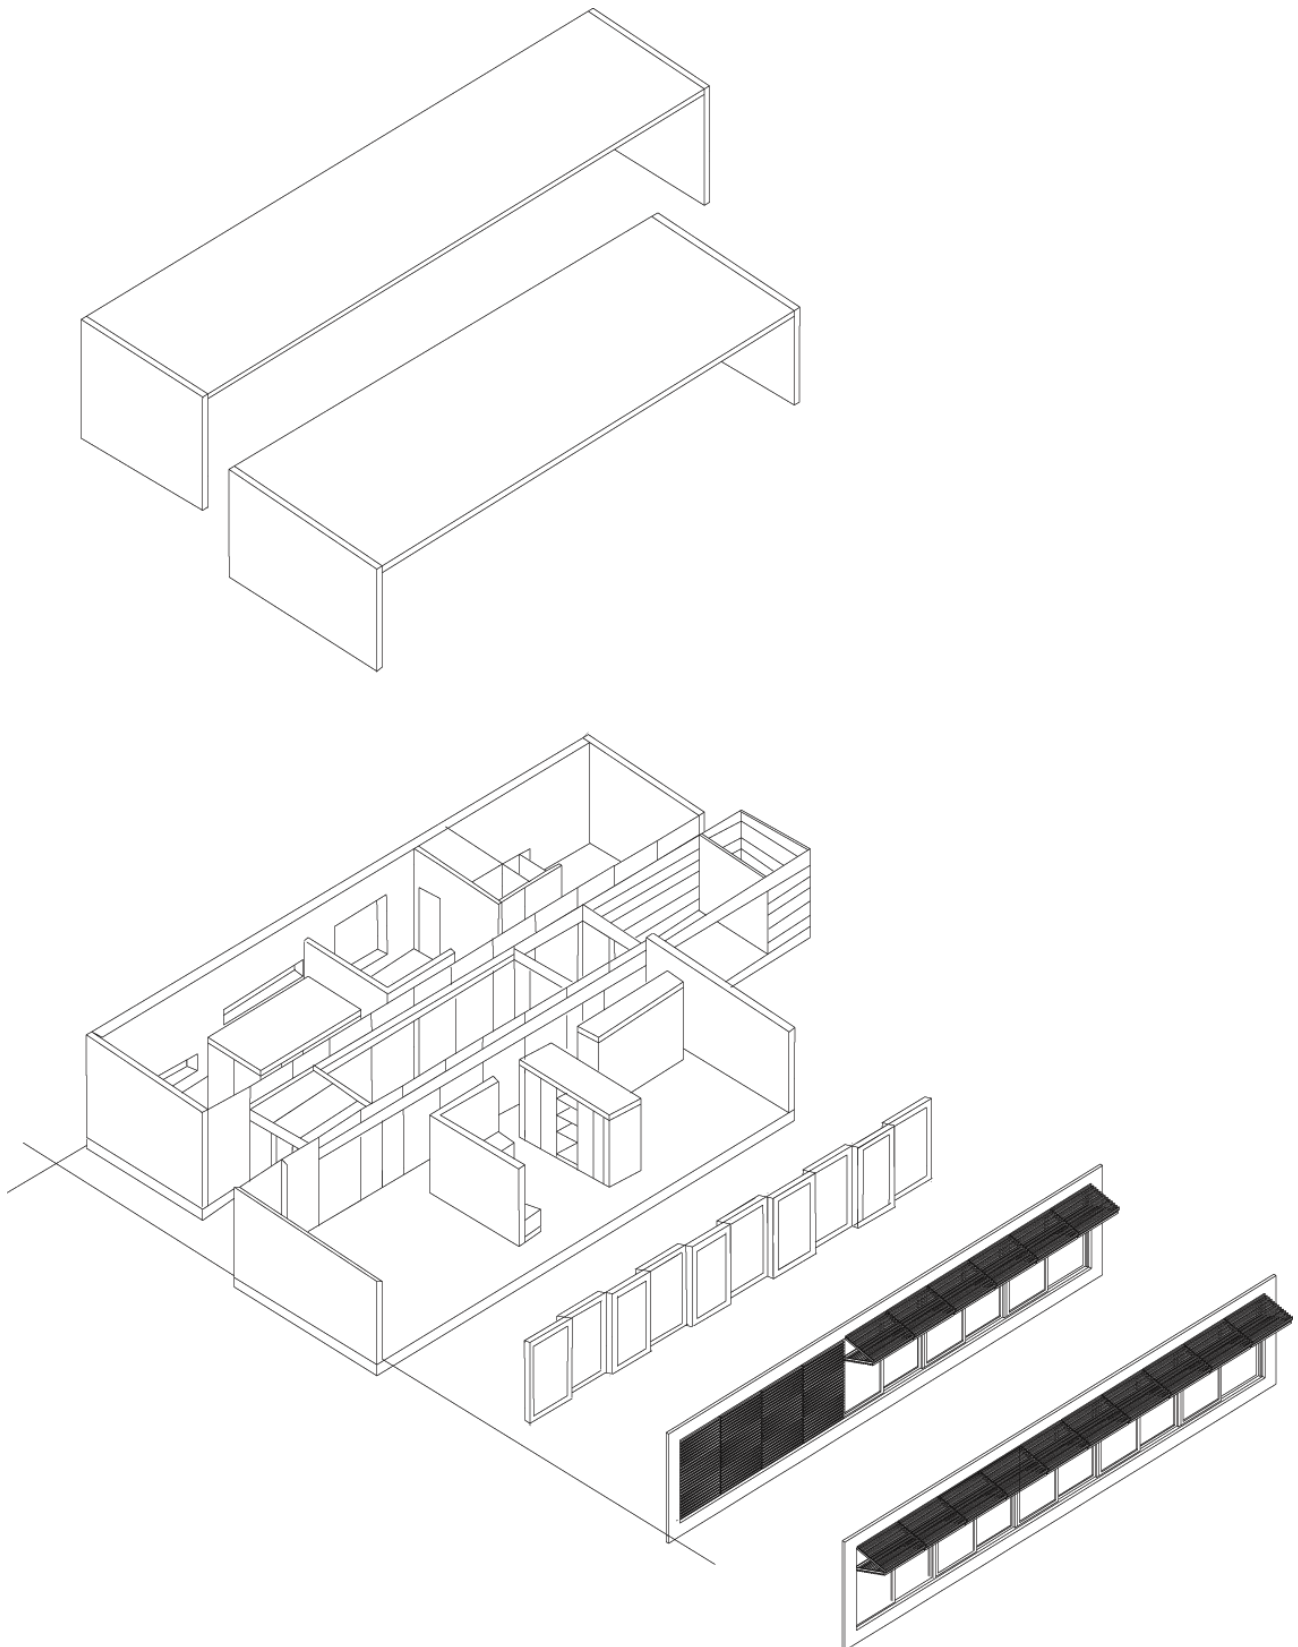


Leidsestraat 8-10  
NL-1017 PA Amsterdam  
Tel. +31-20-6263244  
Fax +31-20-6237002  
www.paulderuiter.nl

**Isometrische  
Ansicht 2**

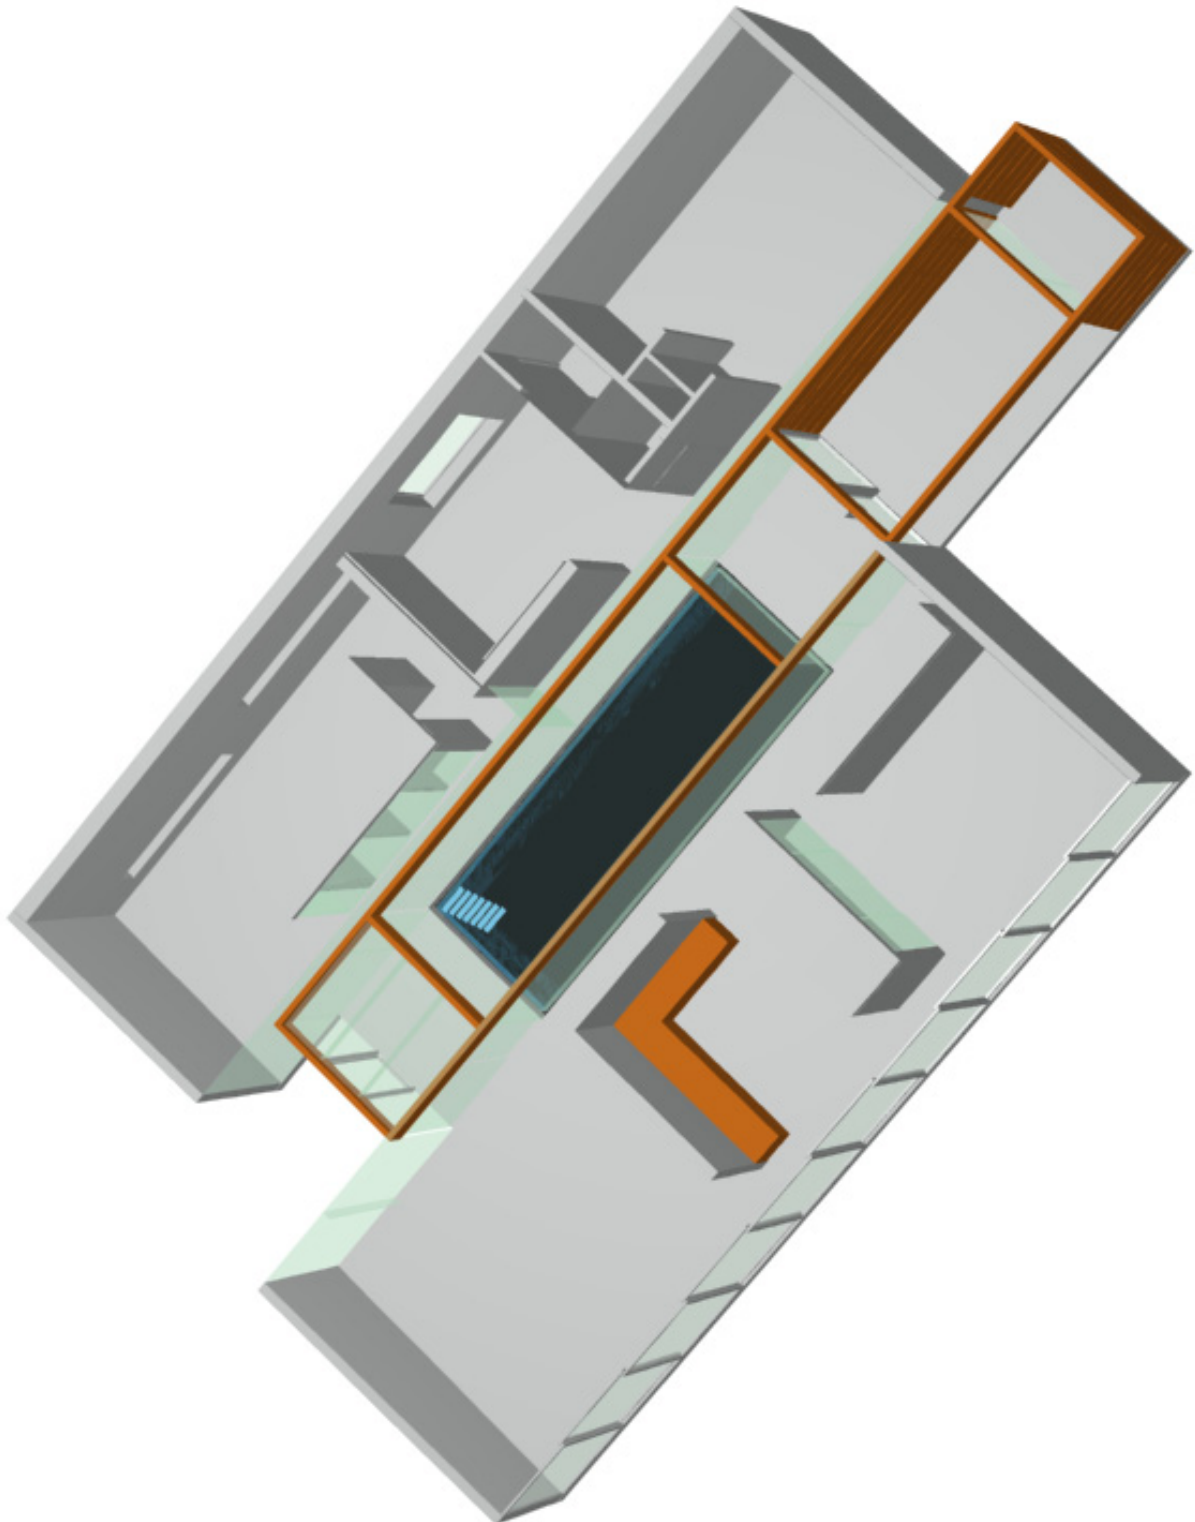

Leidsestraat 8-10  
NL-1017 PA Amsterdam  
Tel. +31-20-6263244  
Fax +31-20-6237002  
www.paulderuiter.nl


**Isometrische  
Ansicht 3**

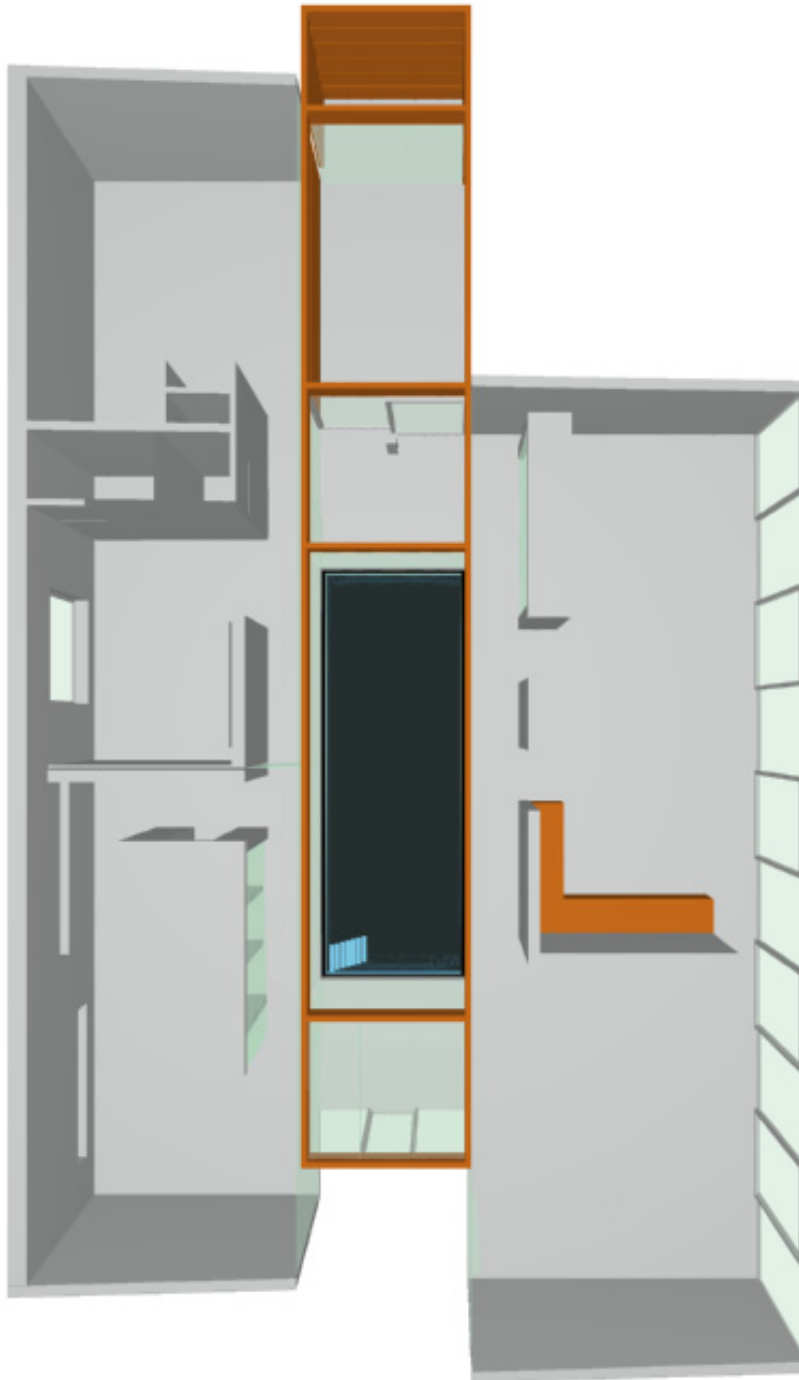




Leidsestraat 8-10  
NL-1017 PA Amsterdam  
Tel. +31-20-6263244  
Fax +31-20-6237002  
www.paulderuiter.nl

**Isometrische  
Ansicht 4**

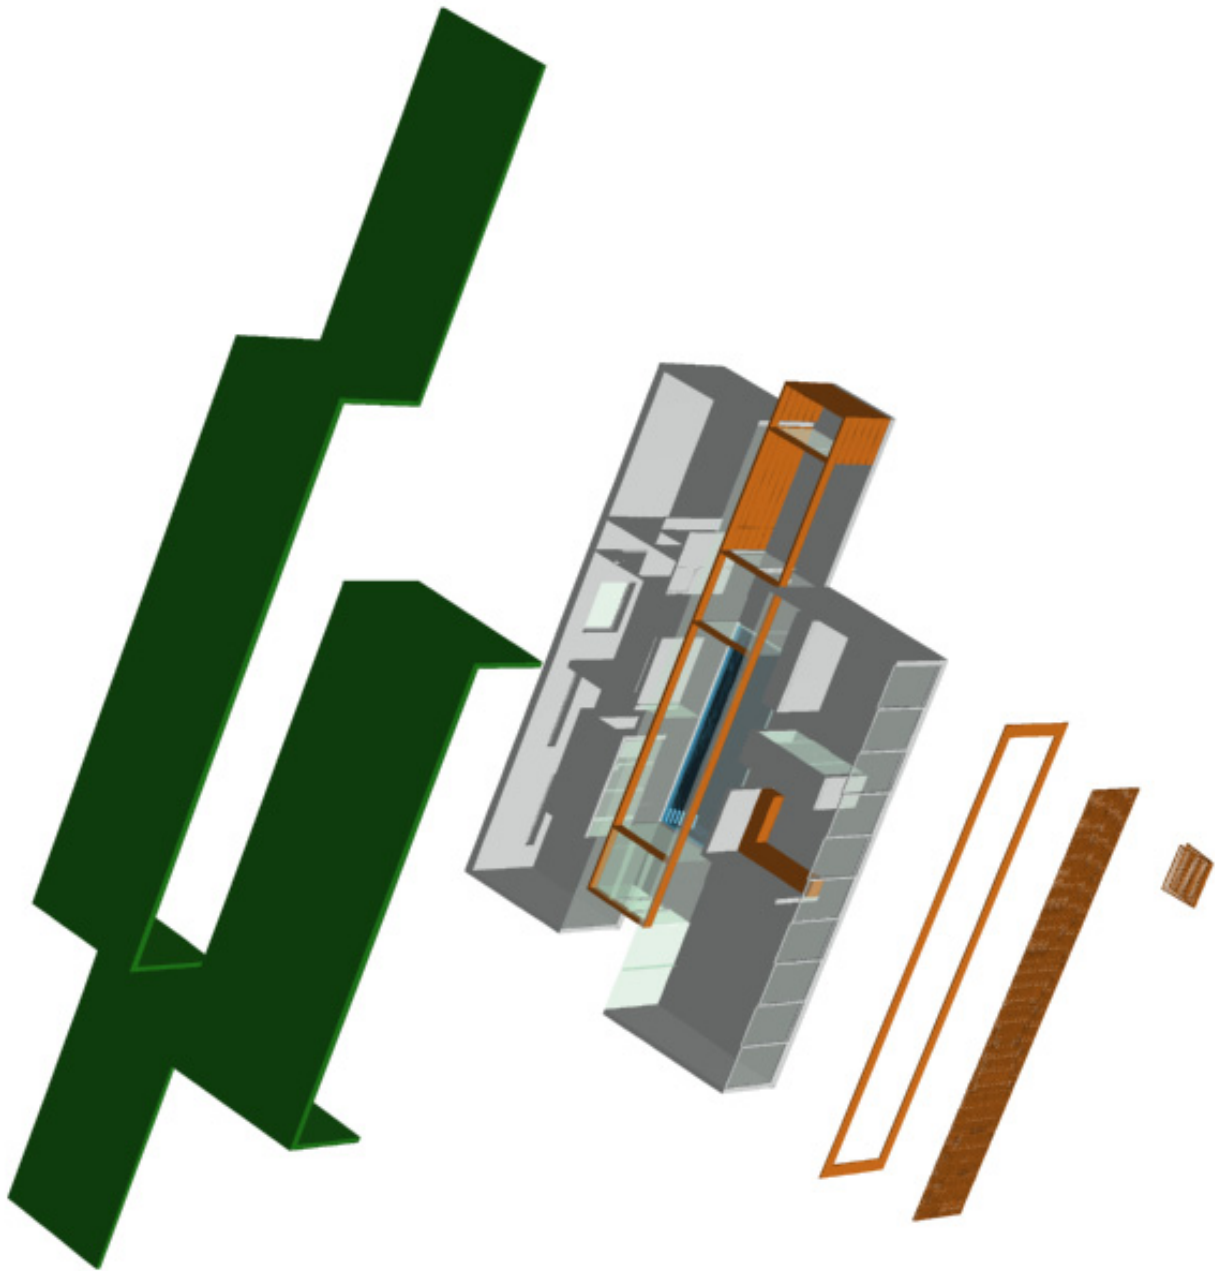

Leidsestraat 8-10  
NL-1017 PA Amsterdam  
Tel. +31-20-6263244  
Fax +31-20-6237002  
www.paulderuiter.nl

**Isometrische  
Ansicht 5**

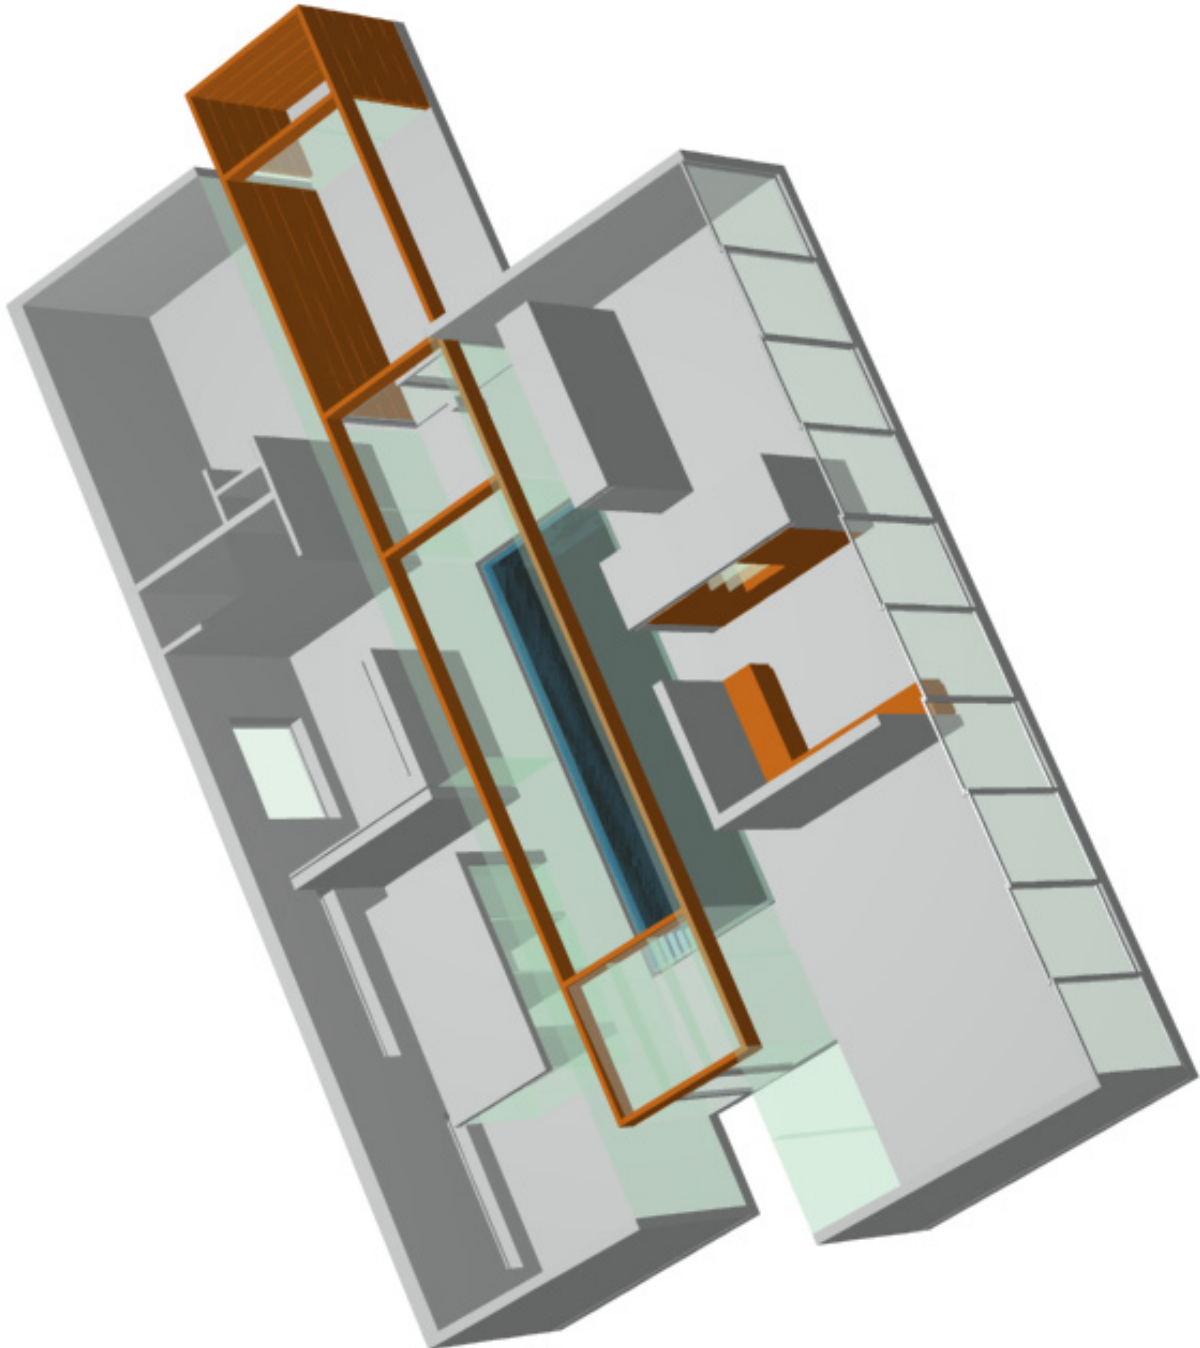

Leidsestraat 8-10  
NL-1017 PA Amsterdam  
Tel. +31-20-6263244  
Fax +31-20-6237002  
www.paulderuiter.nl

**Lageplan**

