



42a St Michaels Street
GB-London W2 1QP
Tel. +44-207- 262 17 78
www.henningstummelarchitects.co.uk

Erdgeschoss

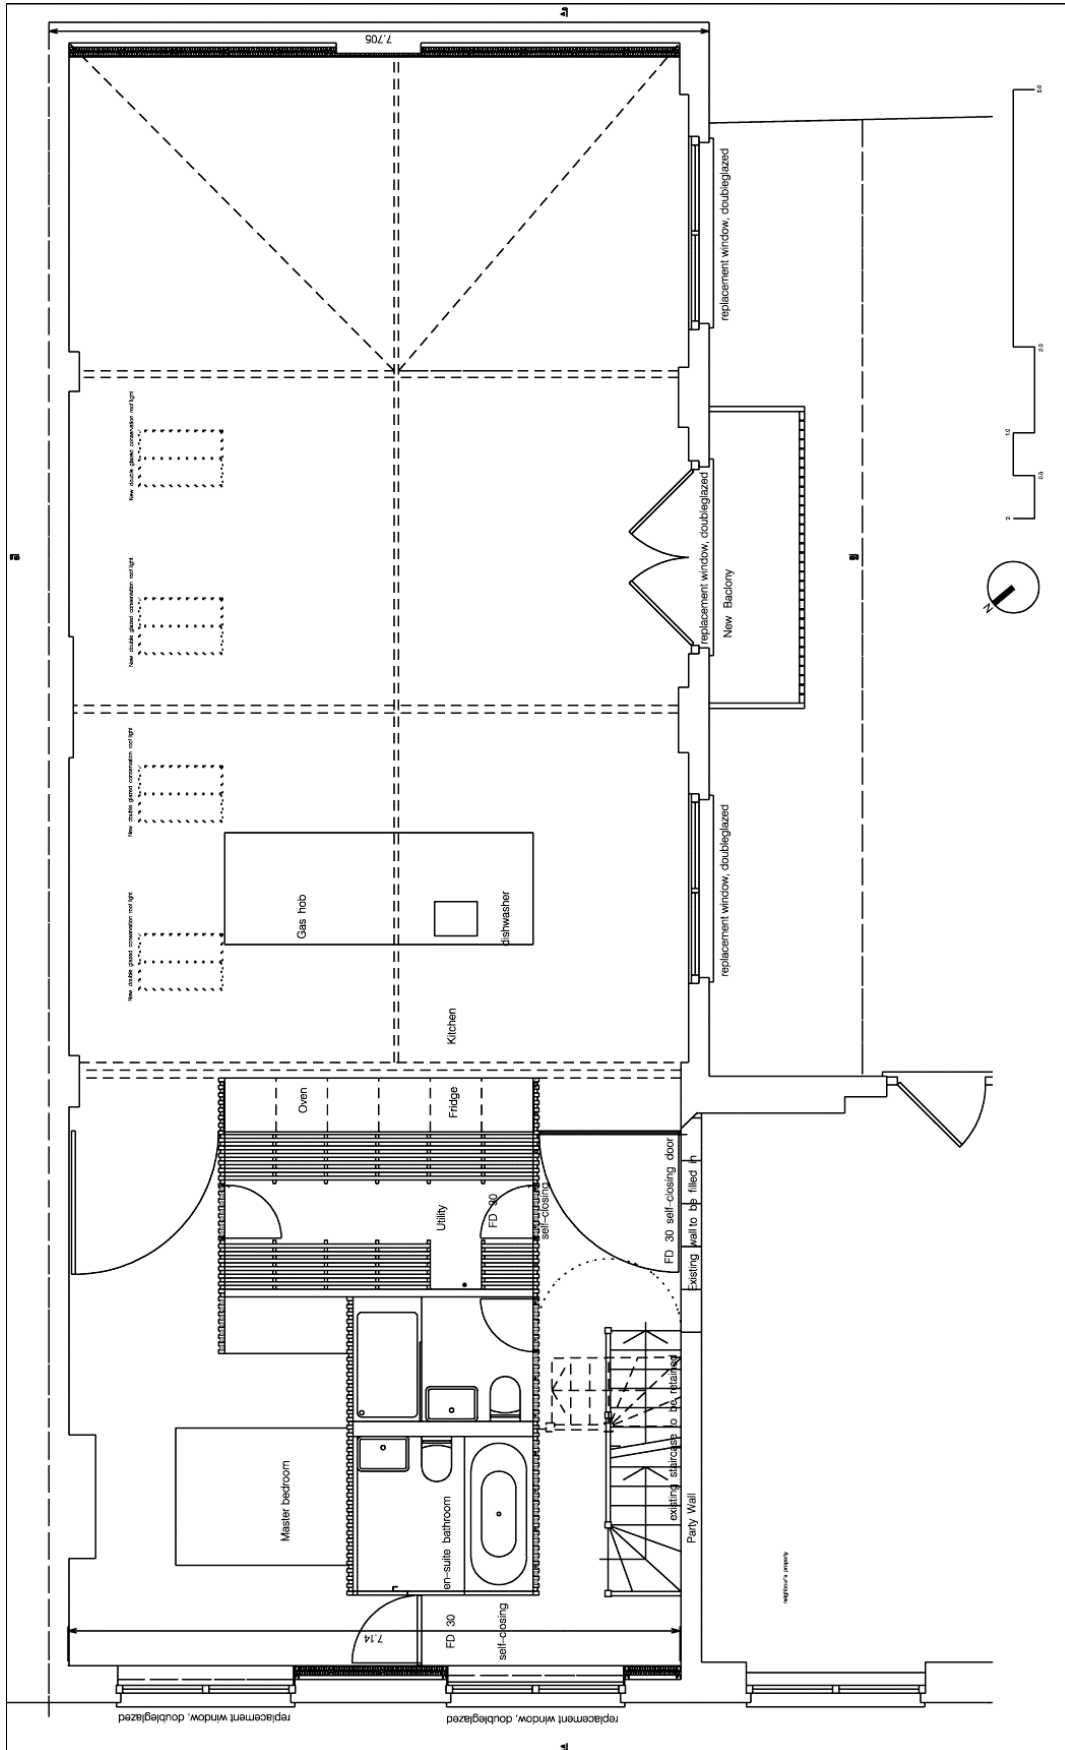


42a St Michaels Street
GB-London W2 1QP
Tel. +44-207- 262 17 78
www.henningstummelarchitects.co.uk

Obergeschoss

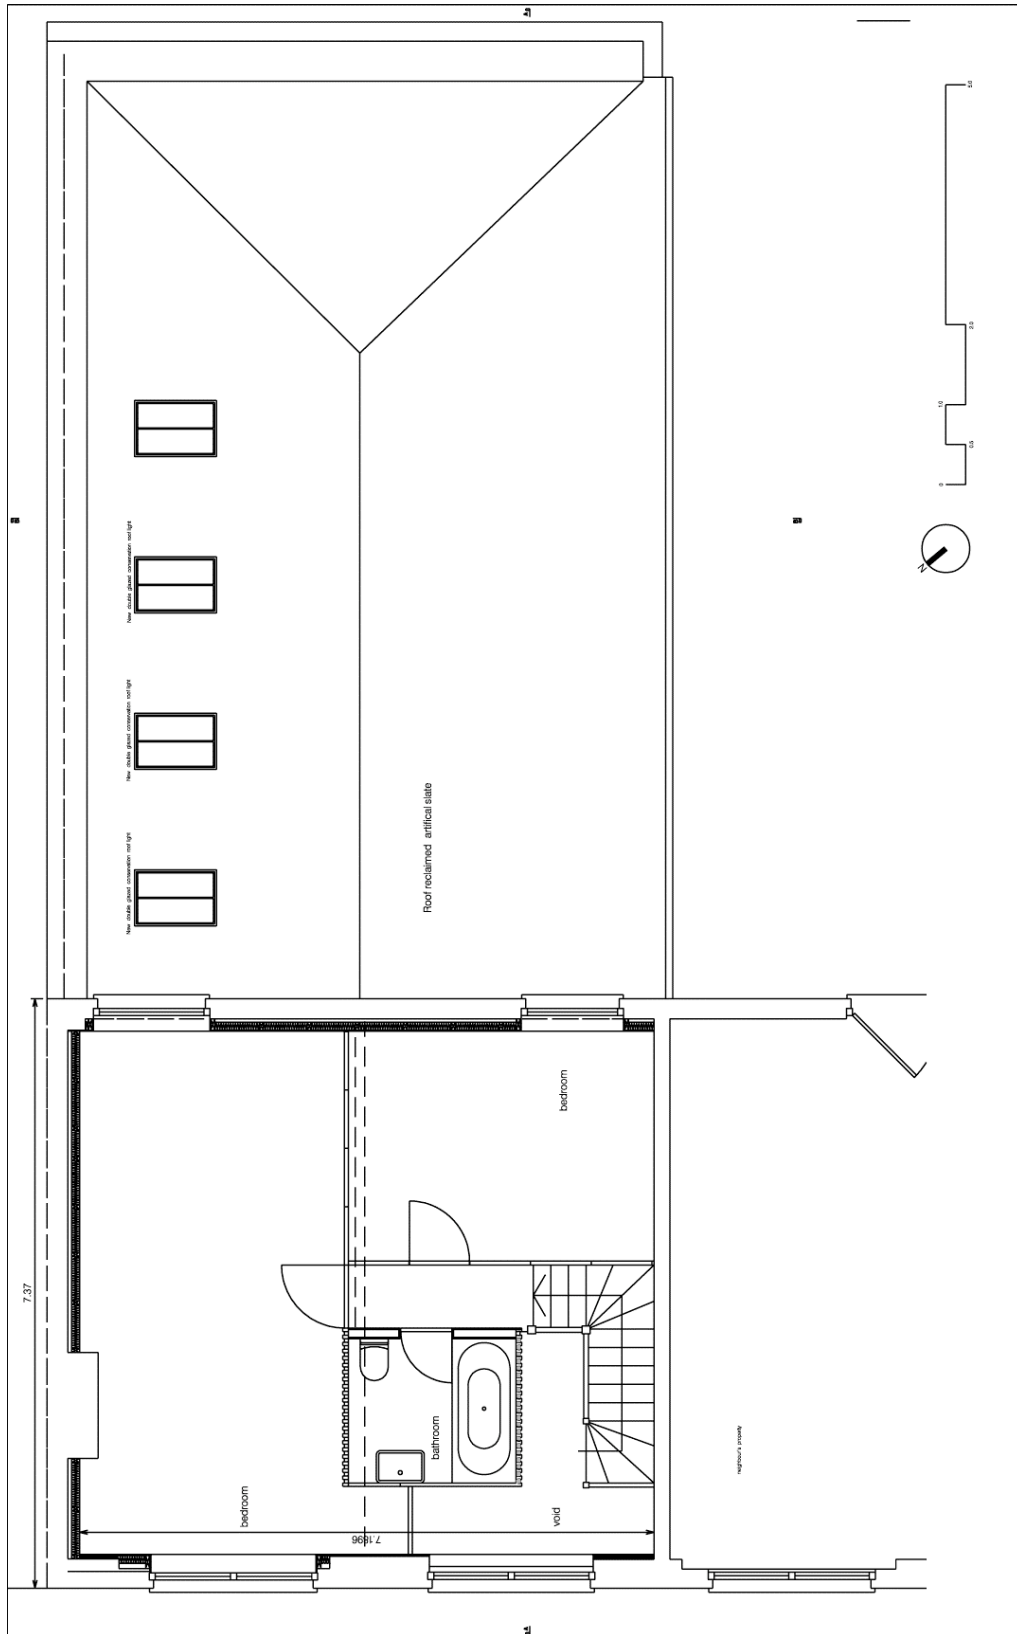


42a St Michaels Street
GB-London W2 1QP
Tel. +44-207- 262 17 78
www.henningstummelarchitects.co.uk

Querschnitt

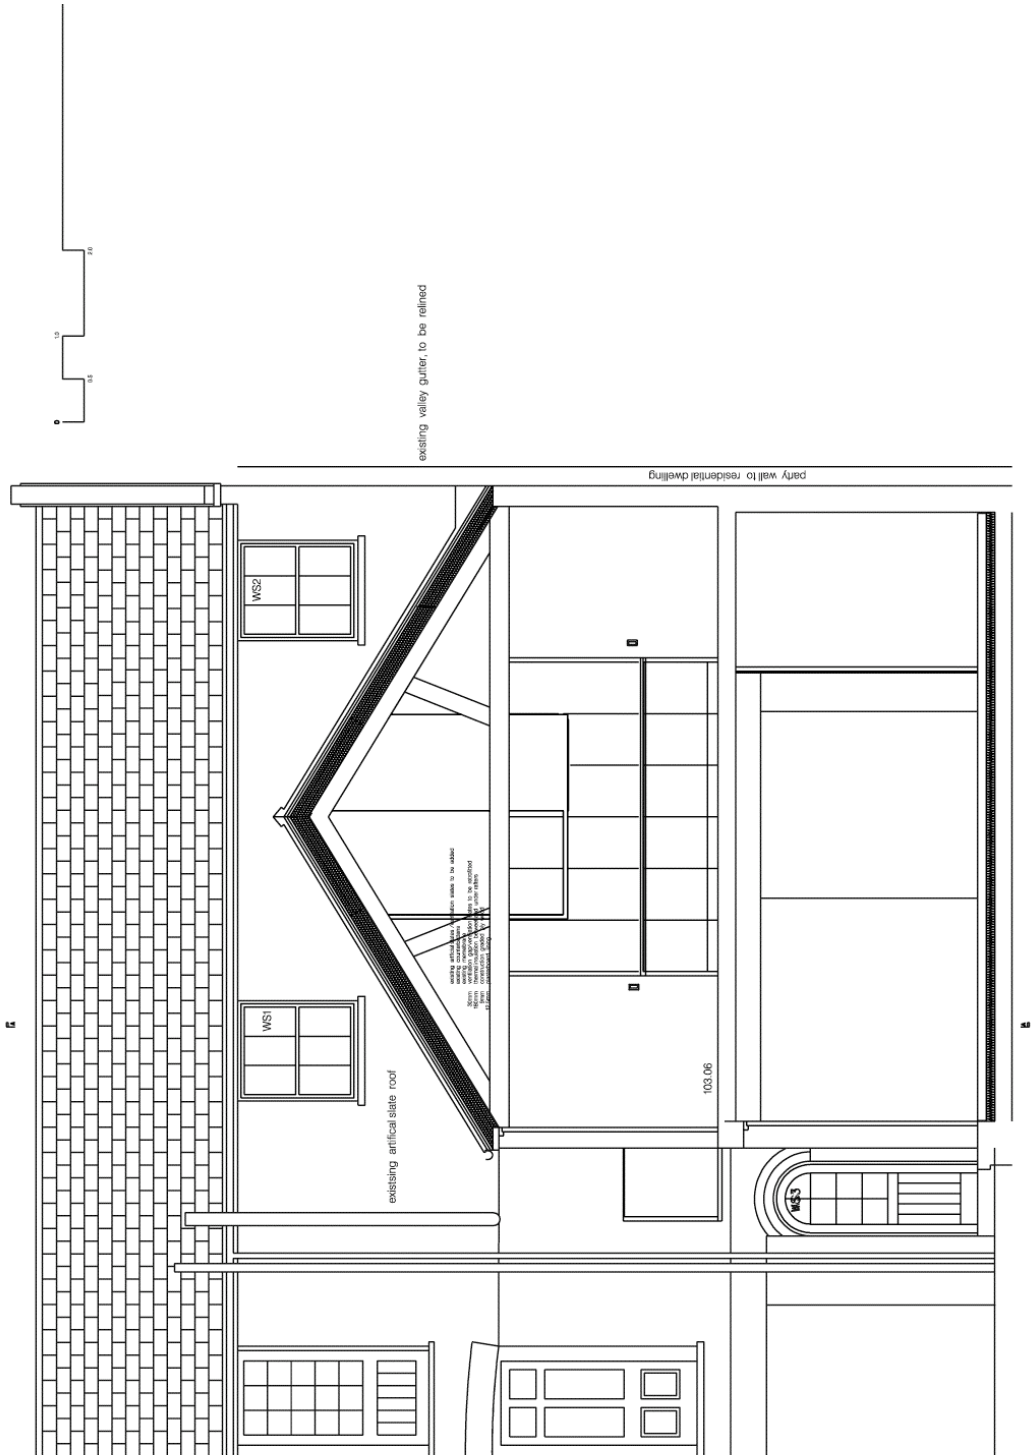


42a St Michaels Street
GB-London W2 1QP
Tel. +44-207- 262 17 78
www.henningstummelarchitects.co.uk

Längsschnitt

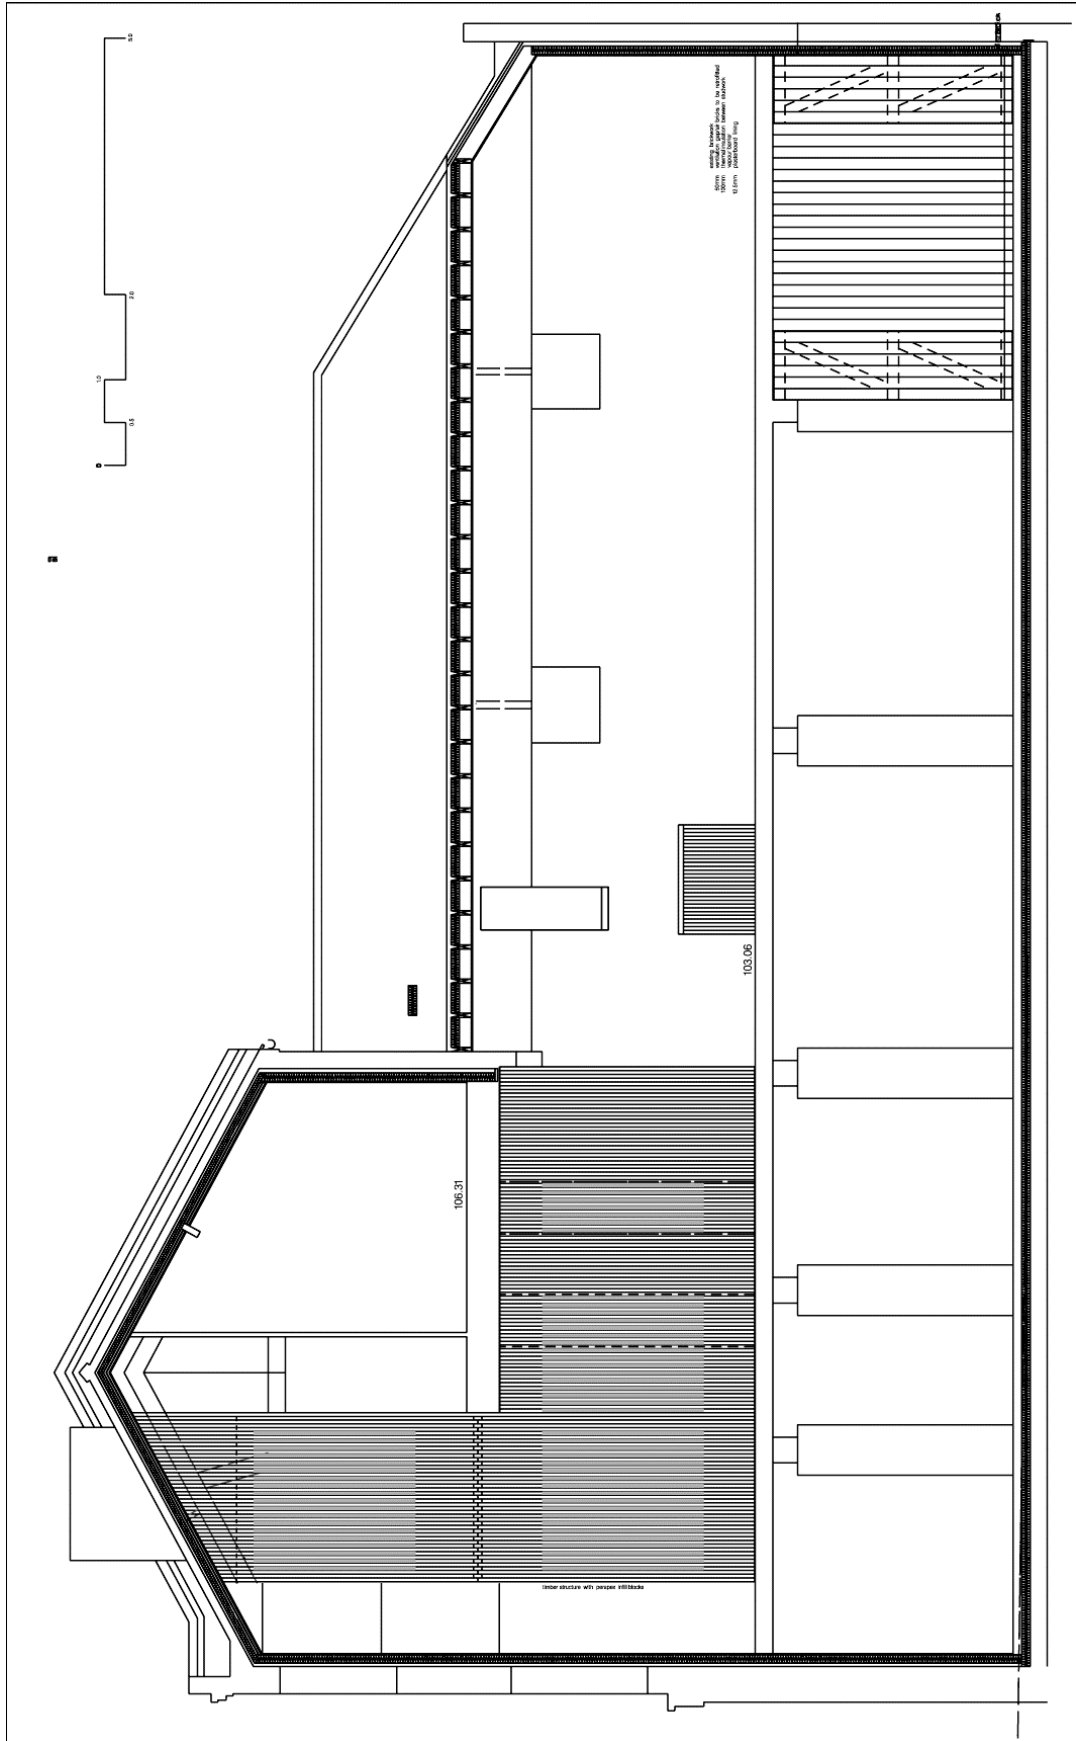


42a St Michaels Street
GB-London W2 1QP
Tel. +44-207- 262 17 78
www.henningstummelarchitects.co.uk

Ansicht

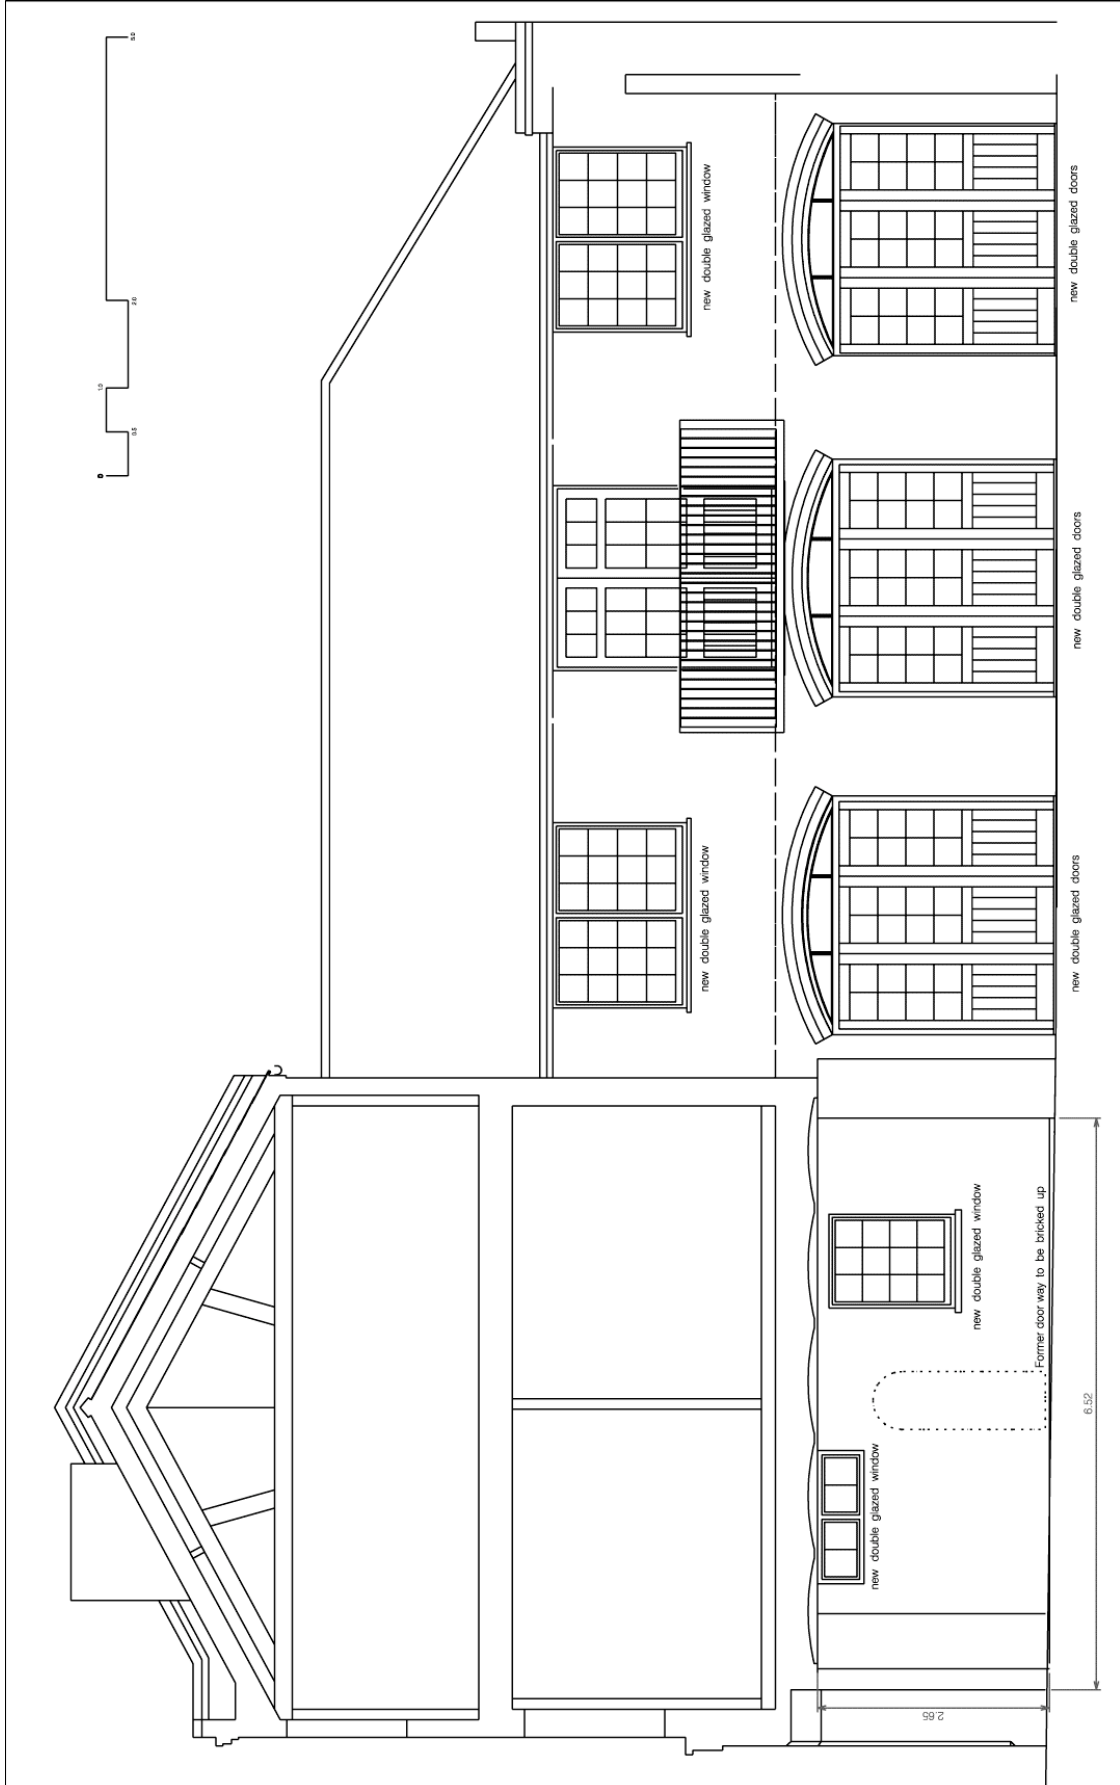

42a St Michaels Street
GB-London W2 1QP
Tel. +44-207- 262 17 78
www.henningstummelarchitects.co.uk

Ansicht

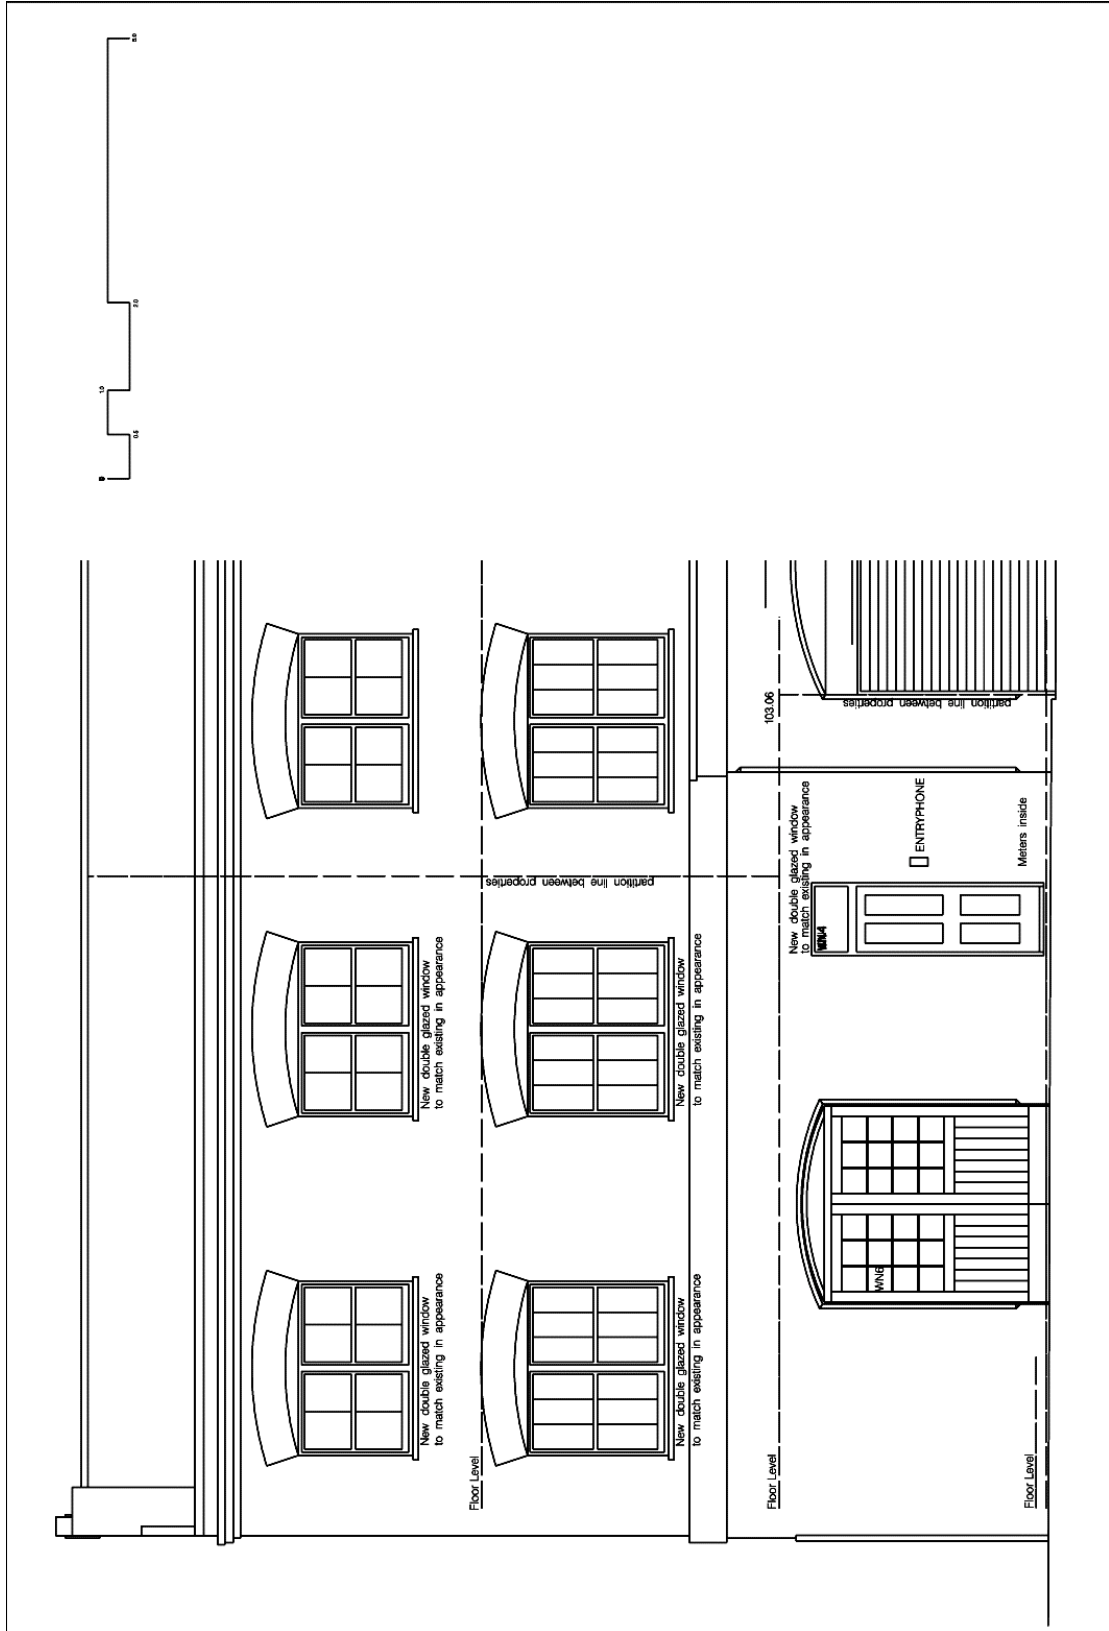

42a St Michaels Street
 GB-London W2 1QP
 Tel. +44-207- 262 17 78
 www.henningstummelarchitects.co.uk

Lageplan

