


Parlerstrasse 45
70192 Stuttgart
Tel. 0711-34 24 36-0
www.alexanderbrenner.de

Erdgeschoss

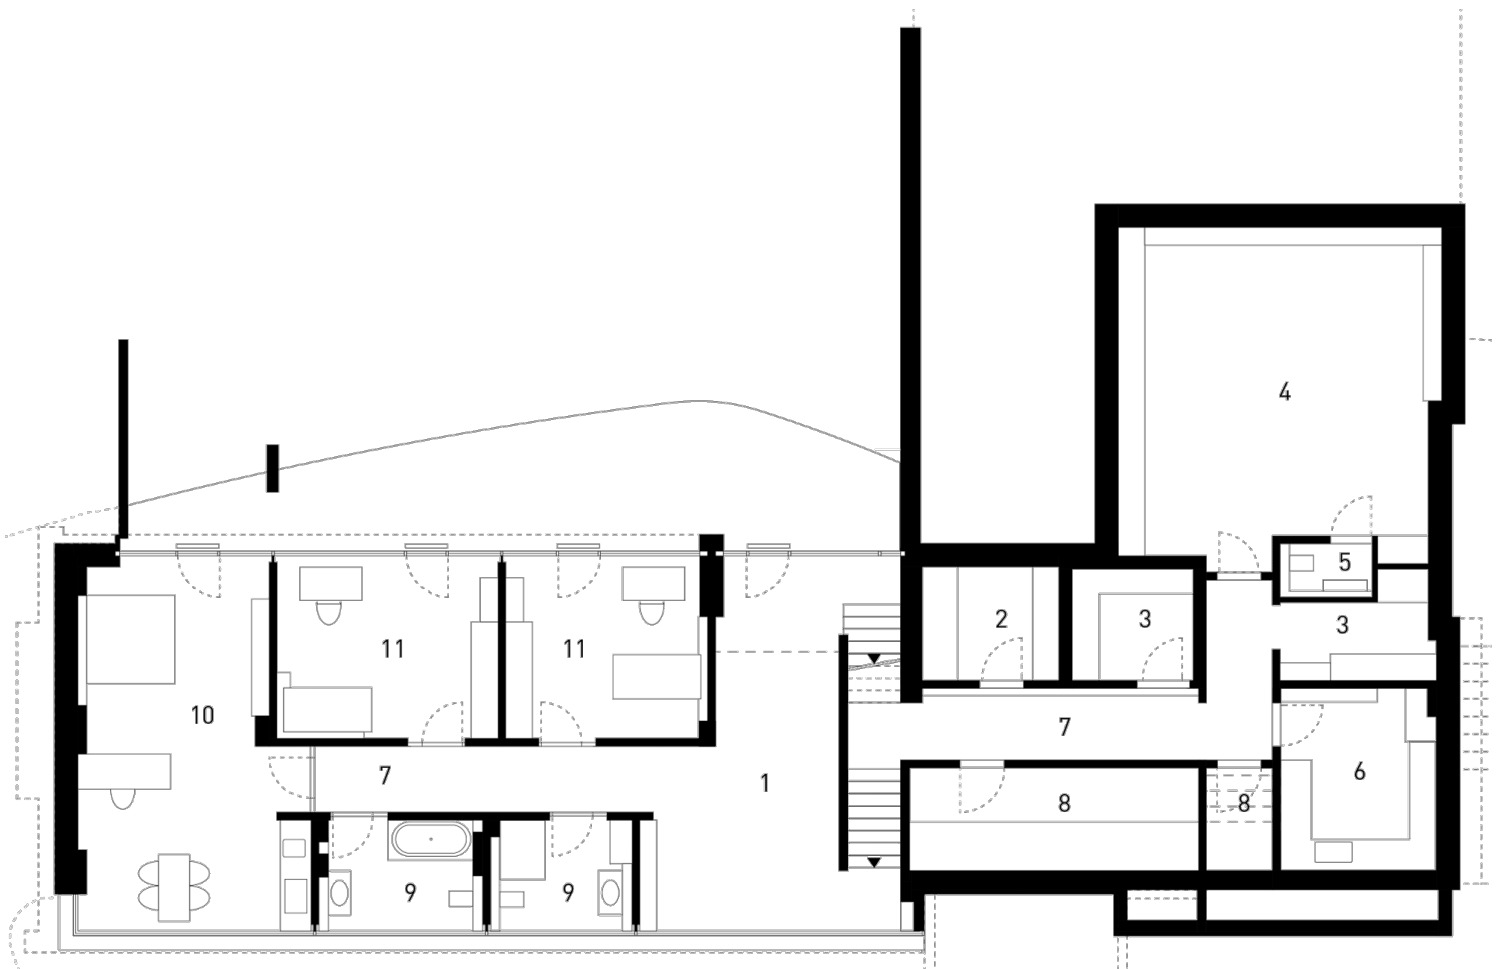

Parlerstrasse 45
 70192 Stuttgart
 Tel. 0711-34 24 36-0
 www.alexanderbrenner.de


Obergeschoss

GRUNDRISS
 WOHNGESCHOSS
 MASSTAB 1:200

FLOOR PLAN
 LIVING LEVEL
 SCALE 1:200



- | | |
|---------------------|-------------------|
| 1 Eingang | Entrance |
| 2 Halle | Hall |
| 3 Wohnen | Living |
| 4 Essen | Dining |
| 5 Kochen | Kitchen |
| 6 Garderobe | Cloakroom |
| 7 Familiengarderobe | Family cloakroom |
| 8 Wirtschaftsküche | Side kitchen |
| 9 WC | WC |
| 10 Garage | Garage |
| 11 Abstellraum | Storeroom |
| 12 Werkstatt | Workshop |
| 13 Galerie | Gallery |
| 14 Ankleide | Dressing room |
| 15 Flur | Hallway |
| 16 Bad/Wellness | Bathroom/Wellness |
| 17 Loggia | Loggia |
| 18 Schlafen | Bedroom |
| 19 Terrasse | Terrace |

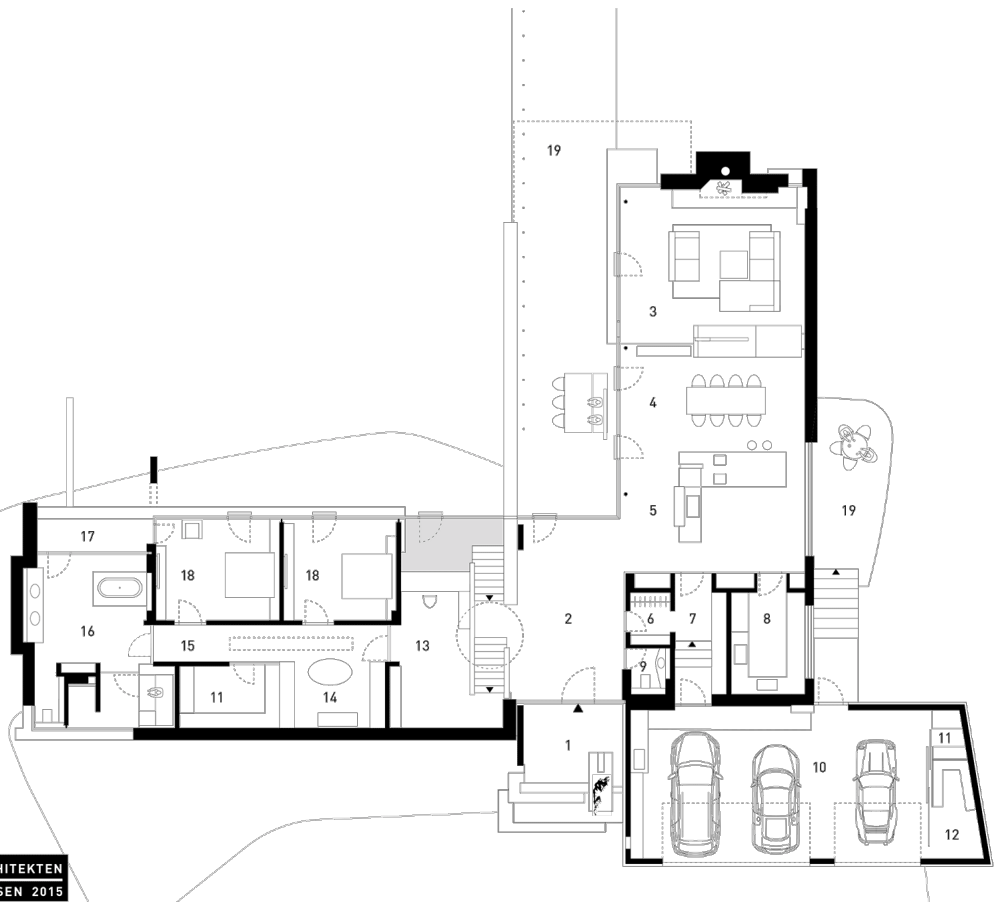

ALEXANDER BRENNER ARCHITEKTEN
 BREDENEY HOUSE ESSEN 2015

Parlerstrasse 45
70192 Stuttgart
Tel. 0711-34 24 36-0
www.alexanderbrenner.de

Lageplan

