




Erdgeschoss

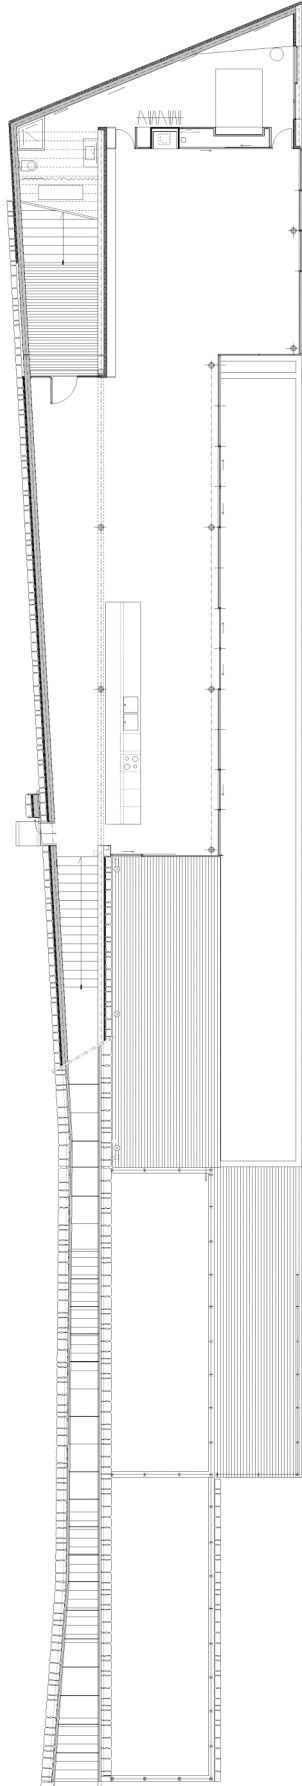


Untergeschoss

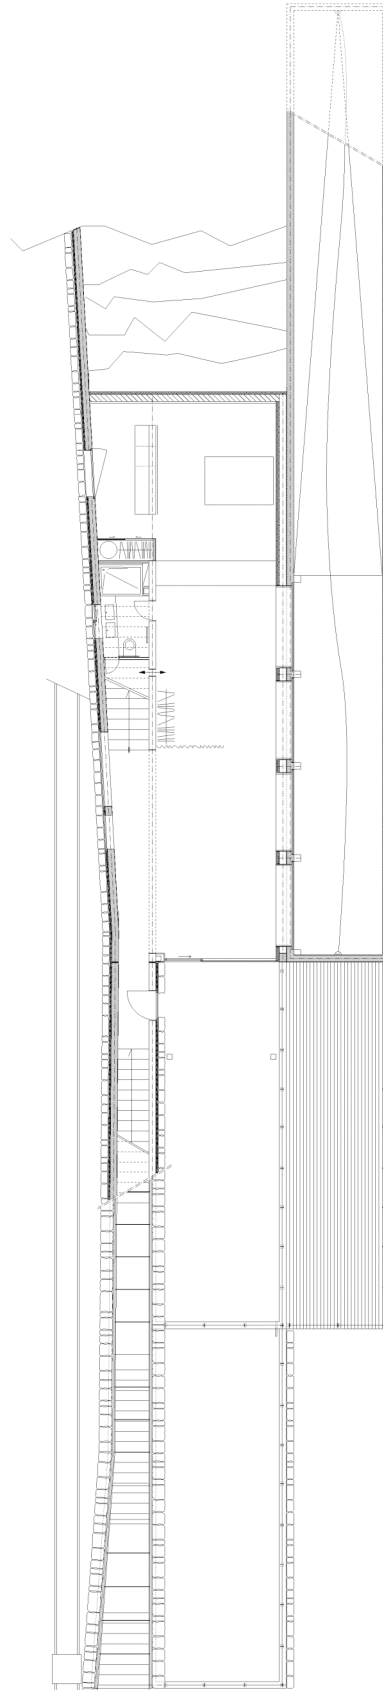

2. Untergeschoss

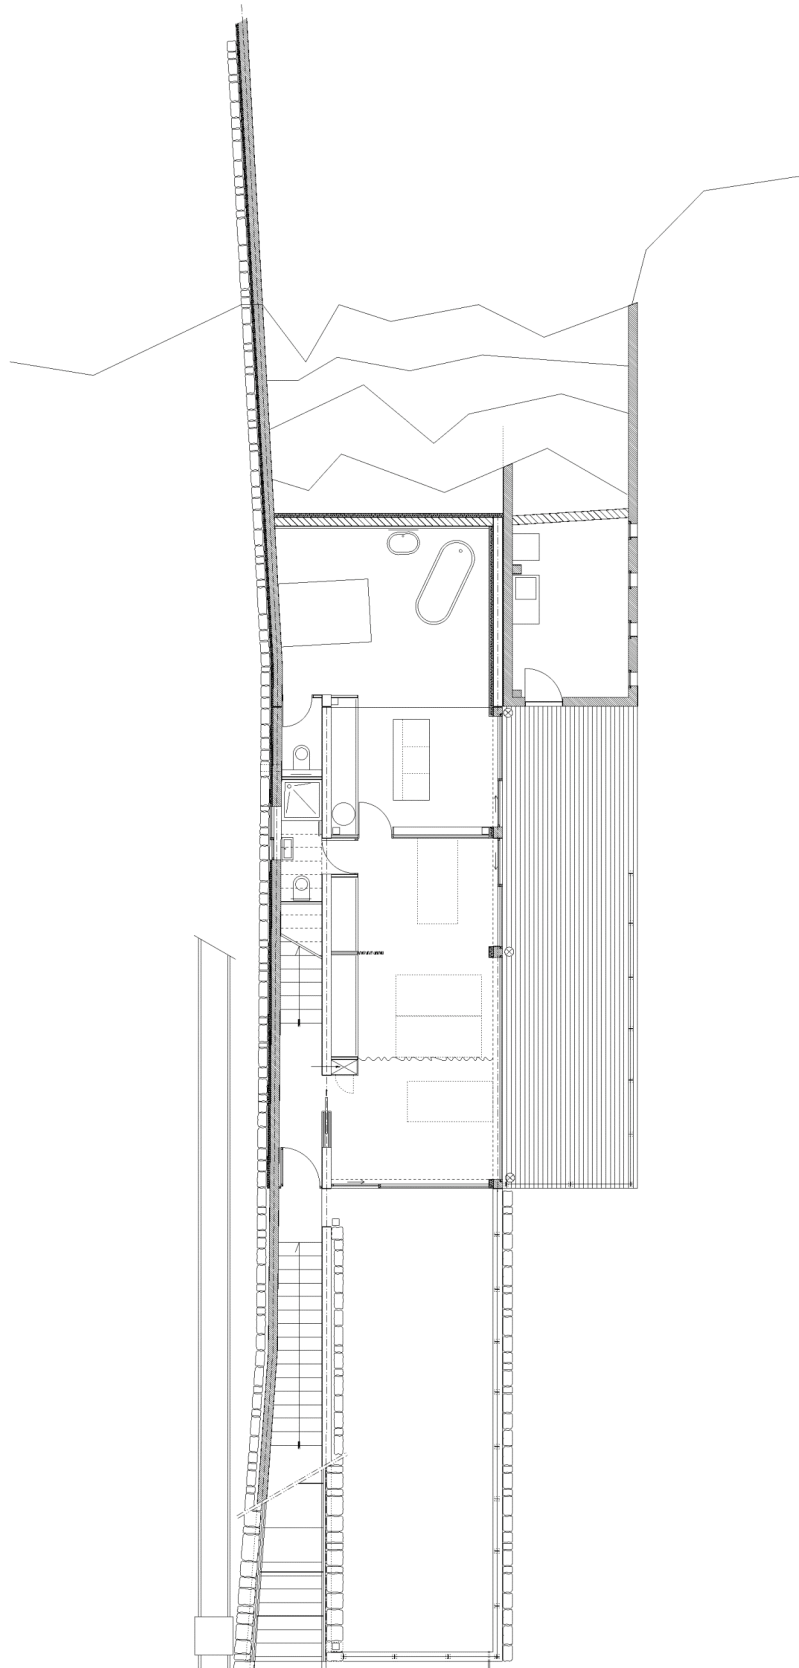


3.Untergeschoss

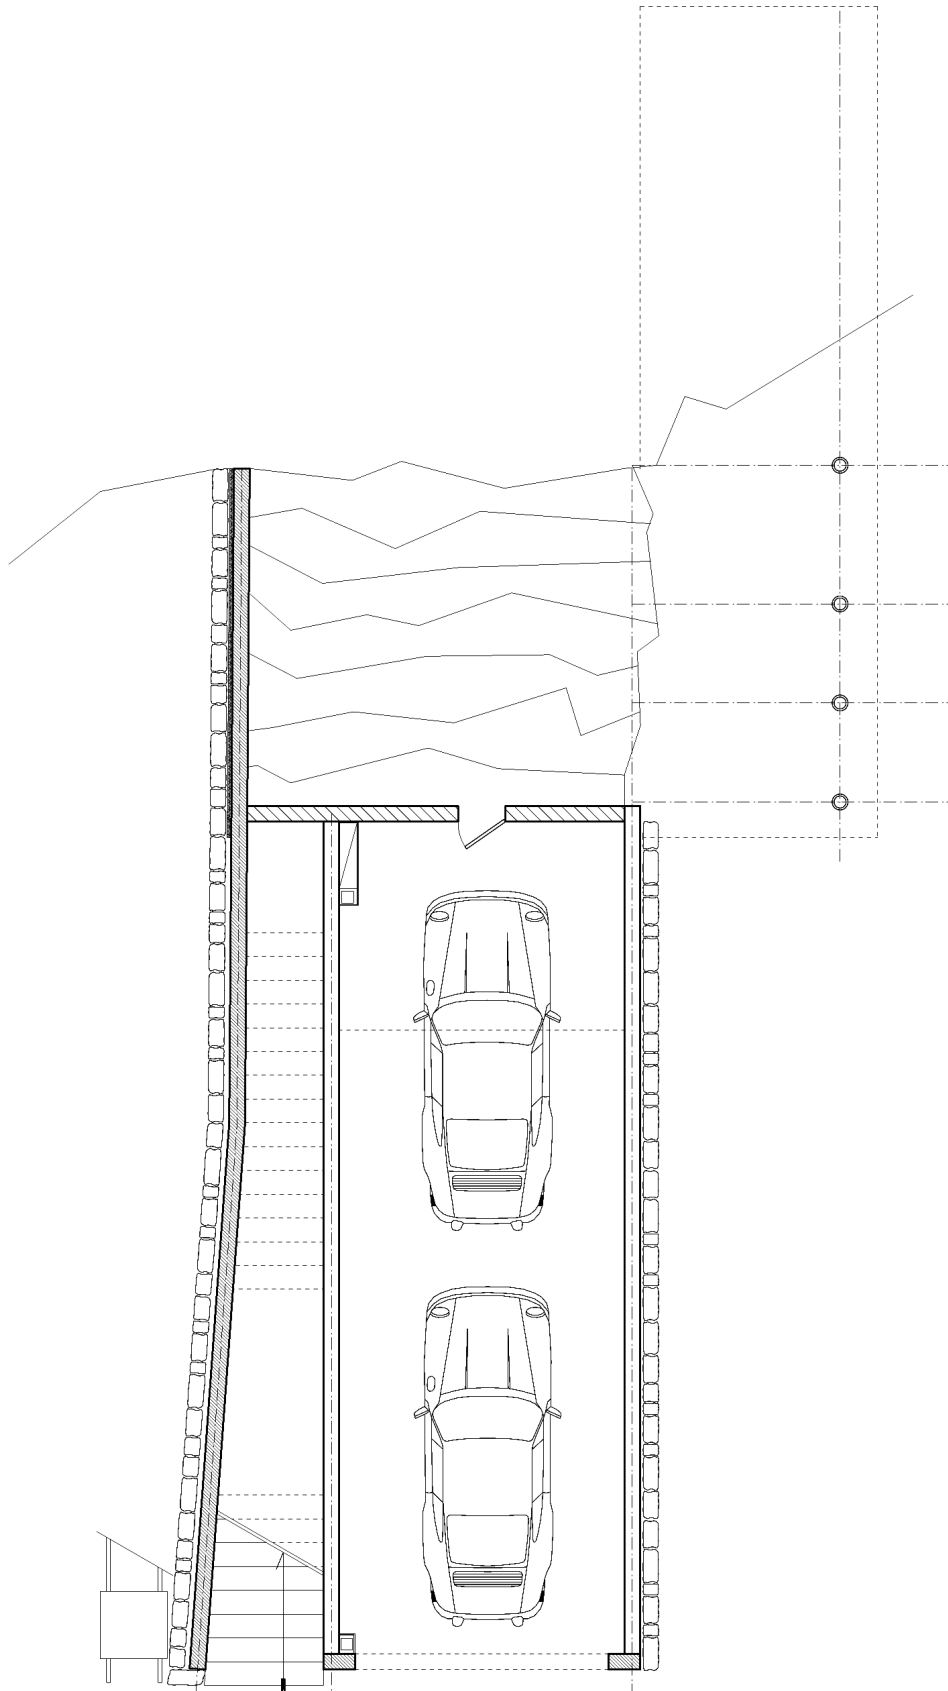


17, Bd. Victor Hugo
F-83150 Bandol
Tel. +33-494-295261
www.rudyricciotti.com

Ansicht Nord

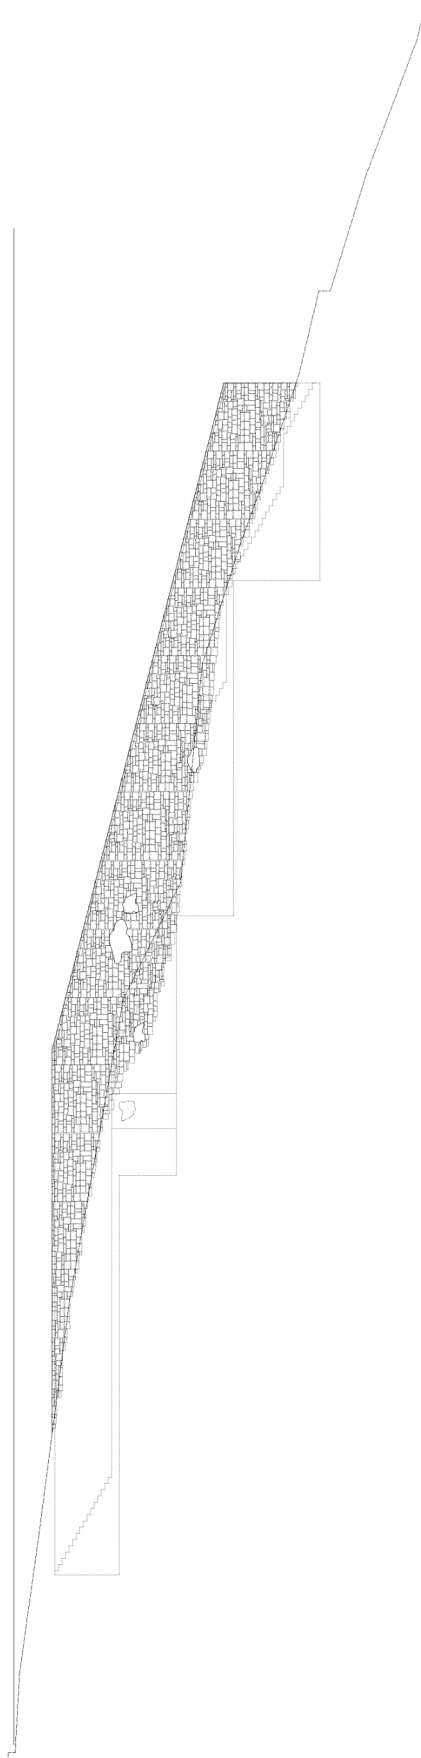


17, Bd. Victor Hugo
F-83150 Bandol
Tel. +33-494-295261
www.rudyricciotti.com

Ansicht Süd

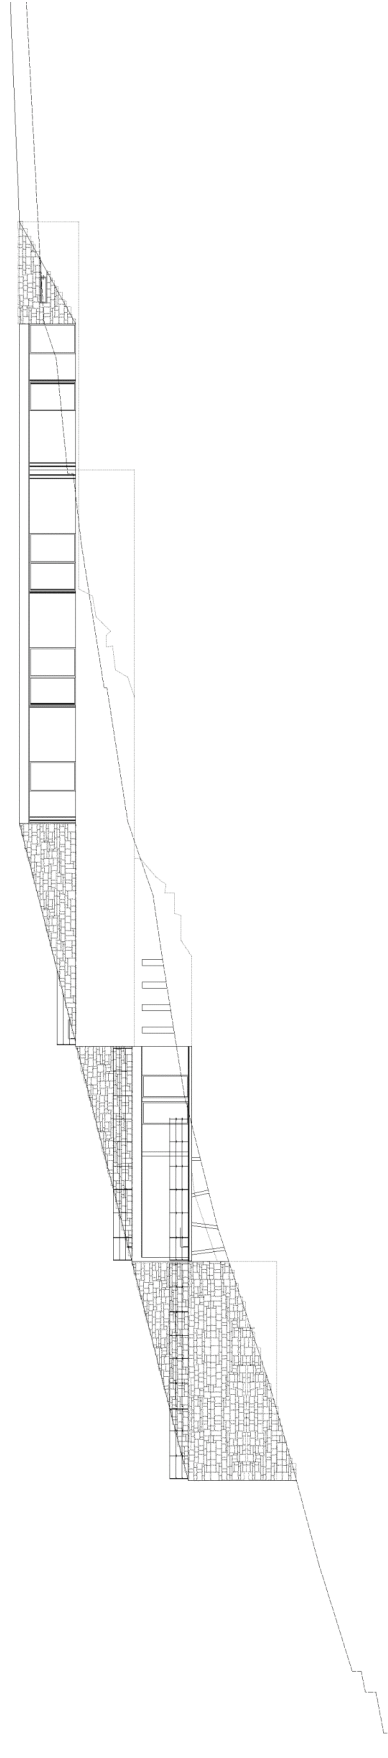


17, Bd. Victor Hugo
F-83150 Bandol
Tel. +33-494-295261
www.rudyricciotti.com

Ansicht West

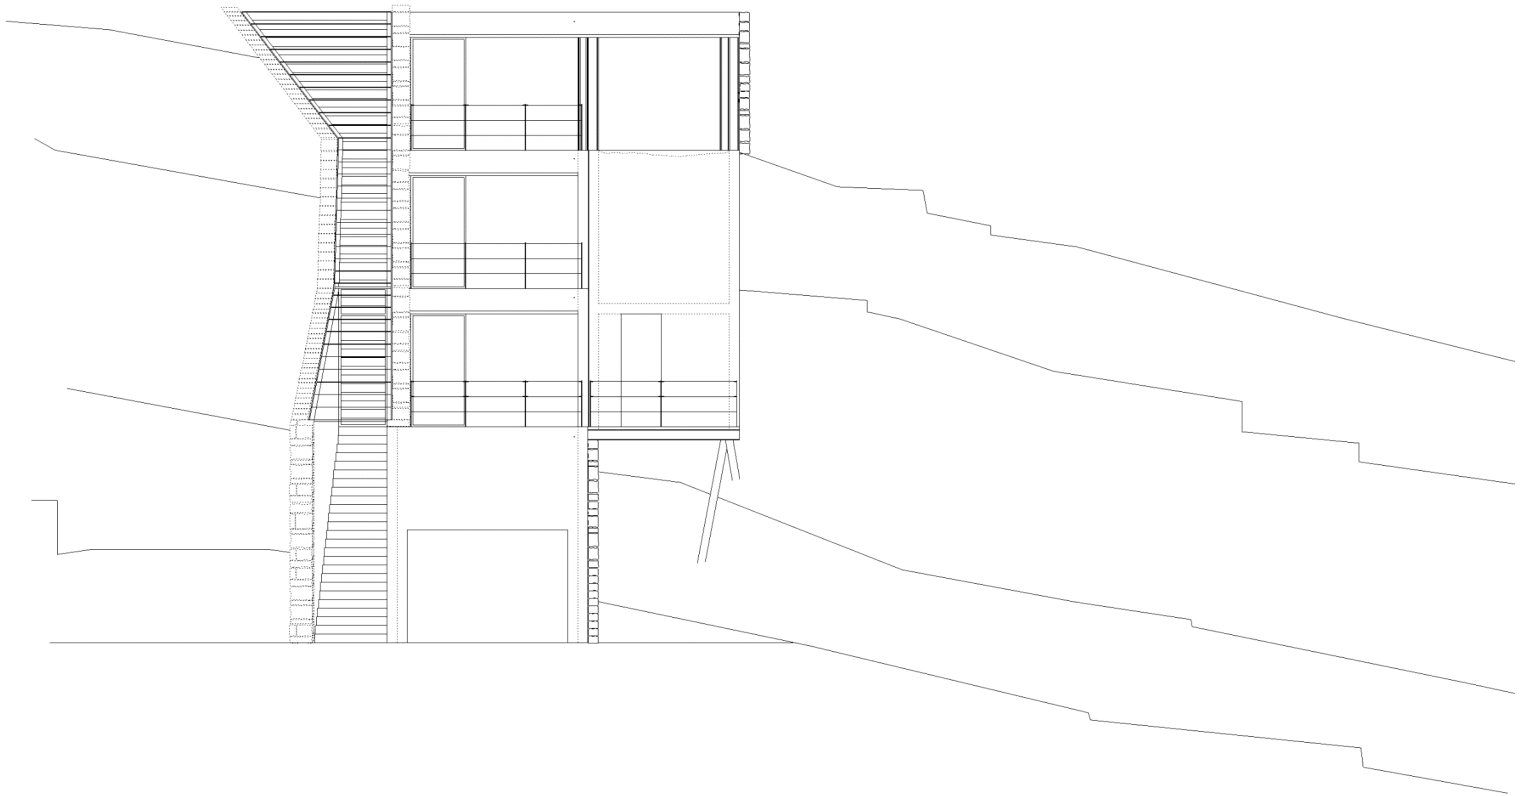


Schnitte

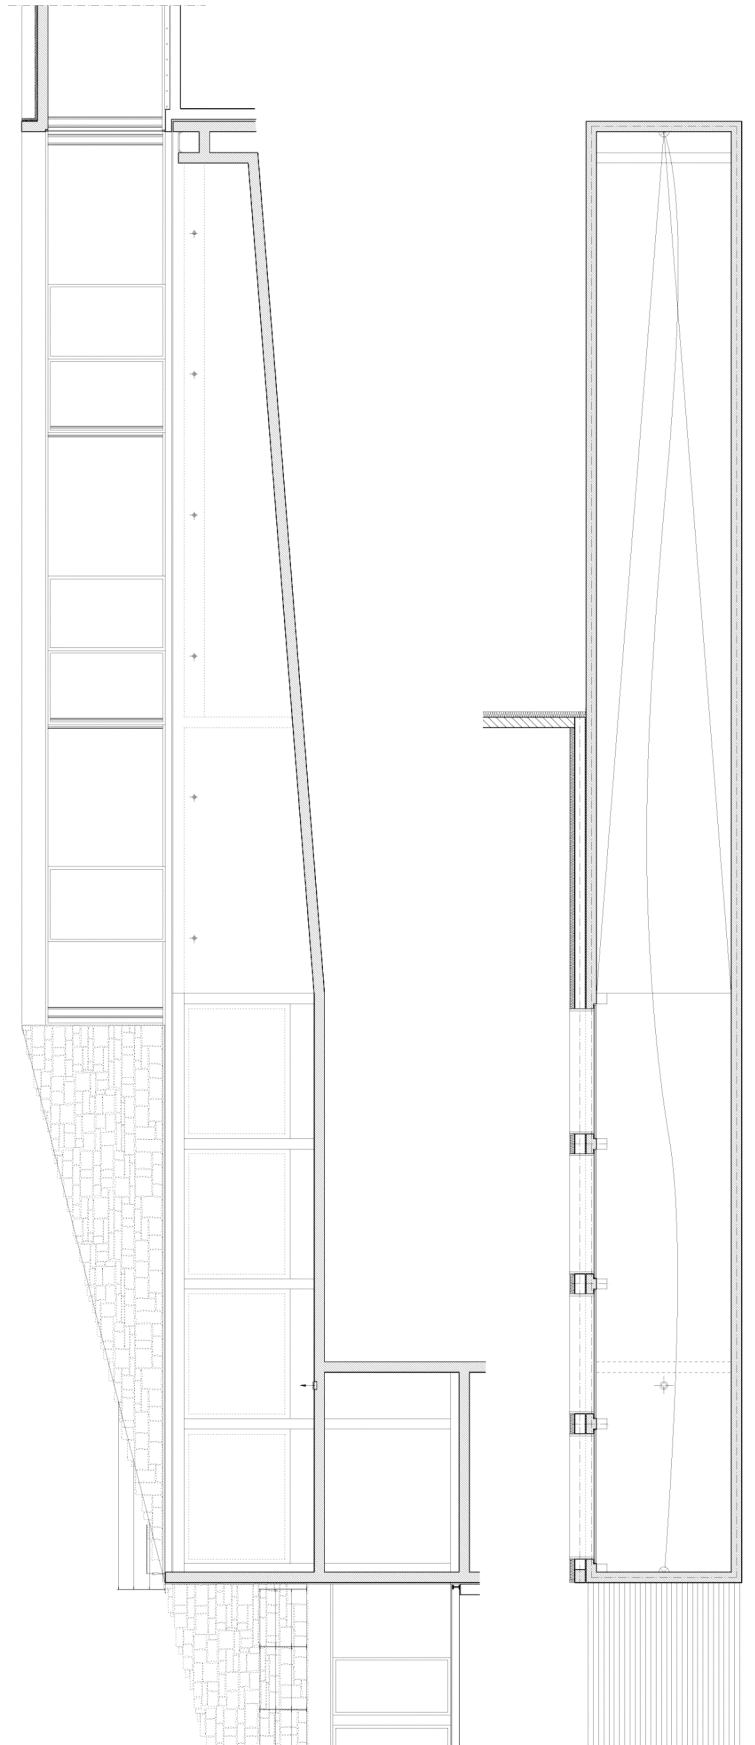

17, Bd. Victor Hugo
F-83150 Bandol
Tel. +33-494-295261
www.rudyricciotti.com

Schnitte

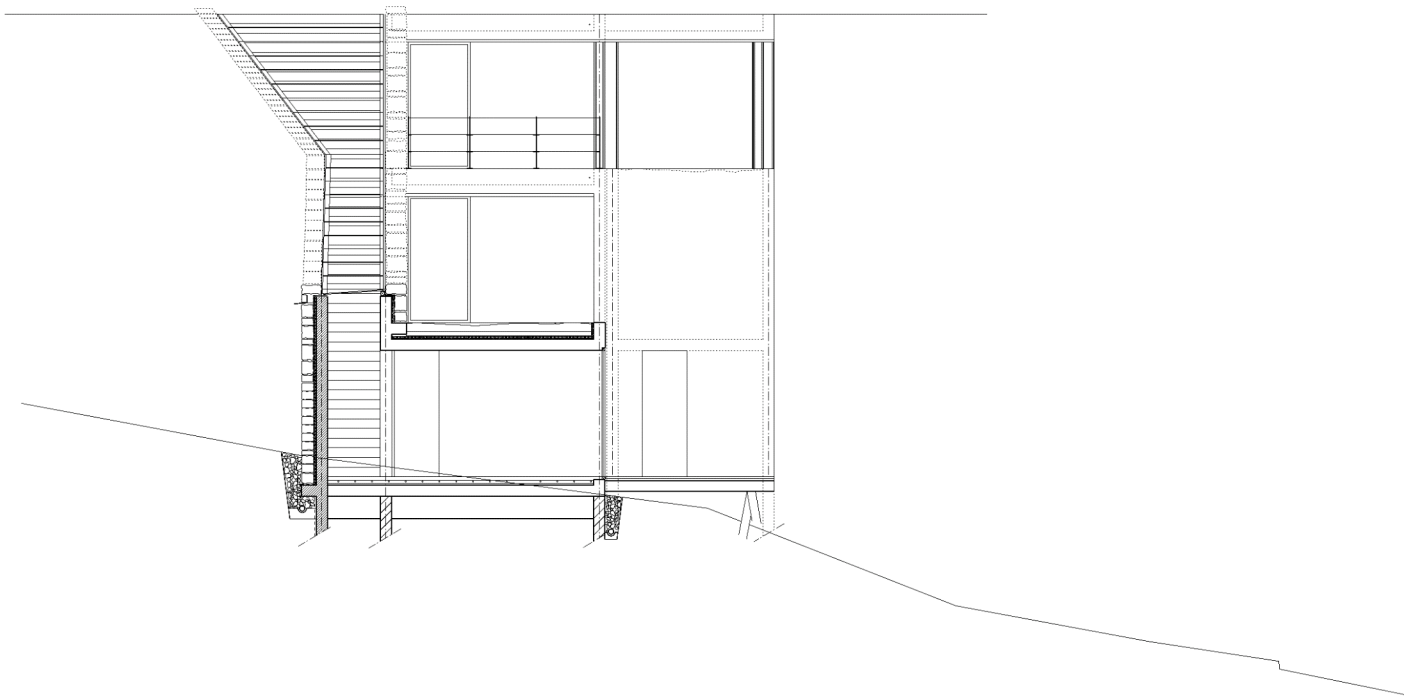

Lageplan

