



107, Rue de Hollerich  
L-1741 Luxemburg  
Tel. 00352-330 36 71  
www.cba.lu

Erdgeschoss

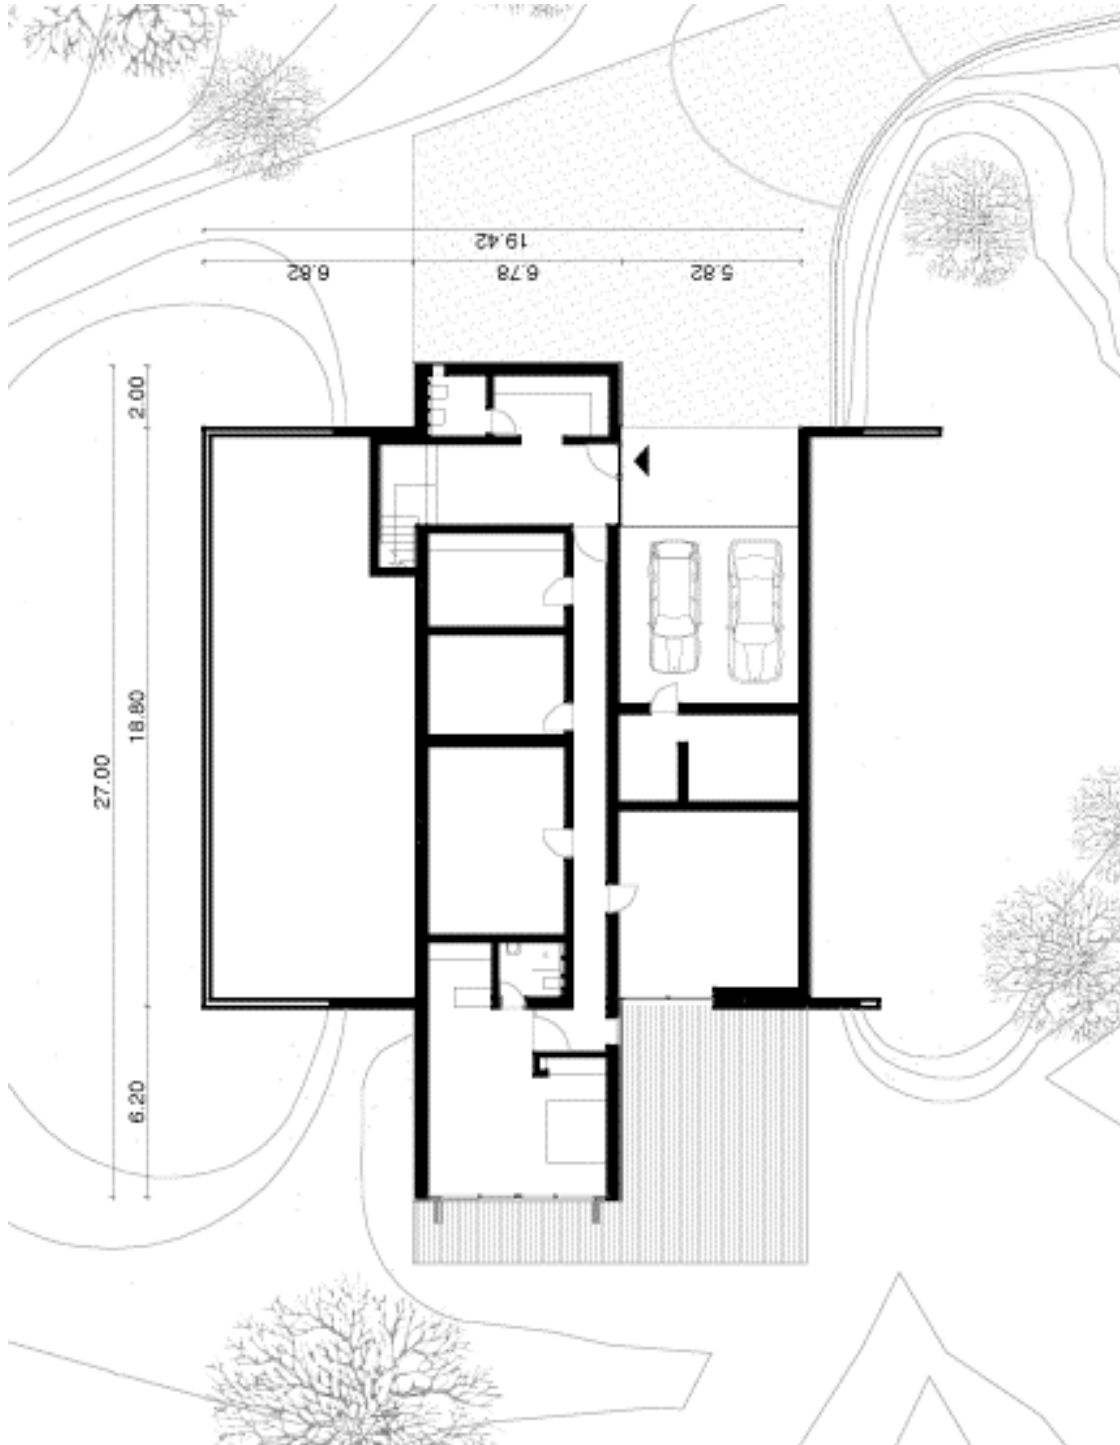


107, Rue de Hollerich  
L-1741 Luxemburg  
Tel. 00352-330 36 71  
www.cba.lu

Gartengeschoss

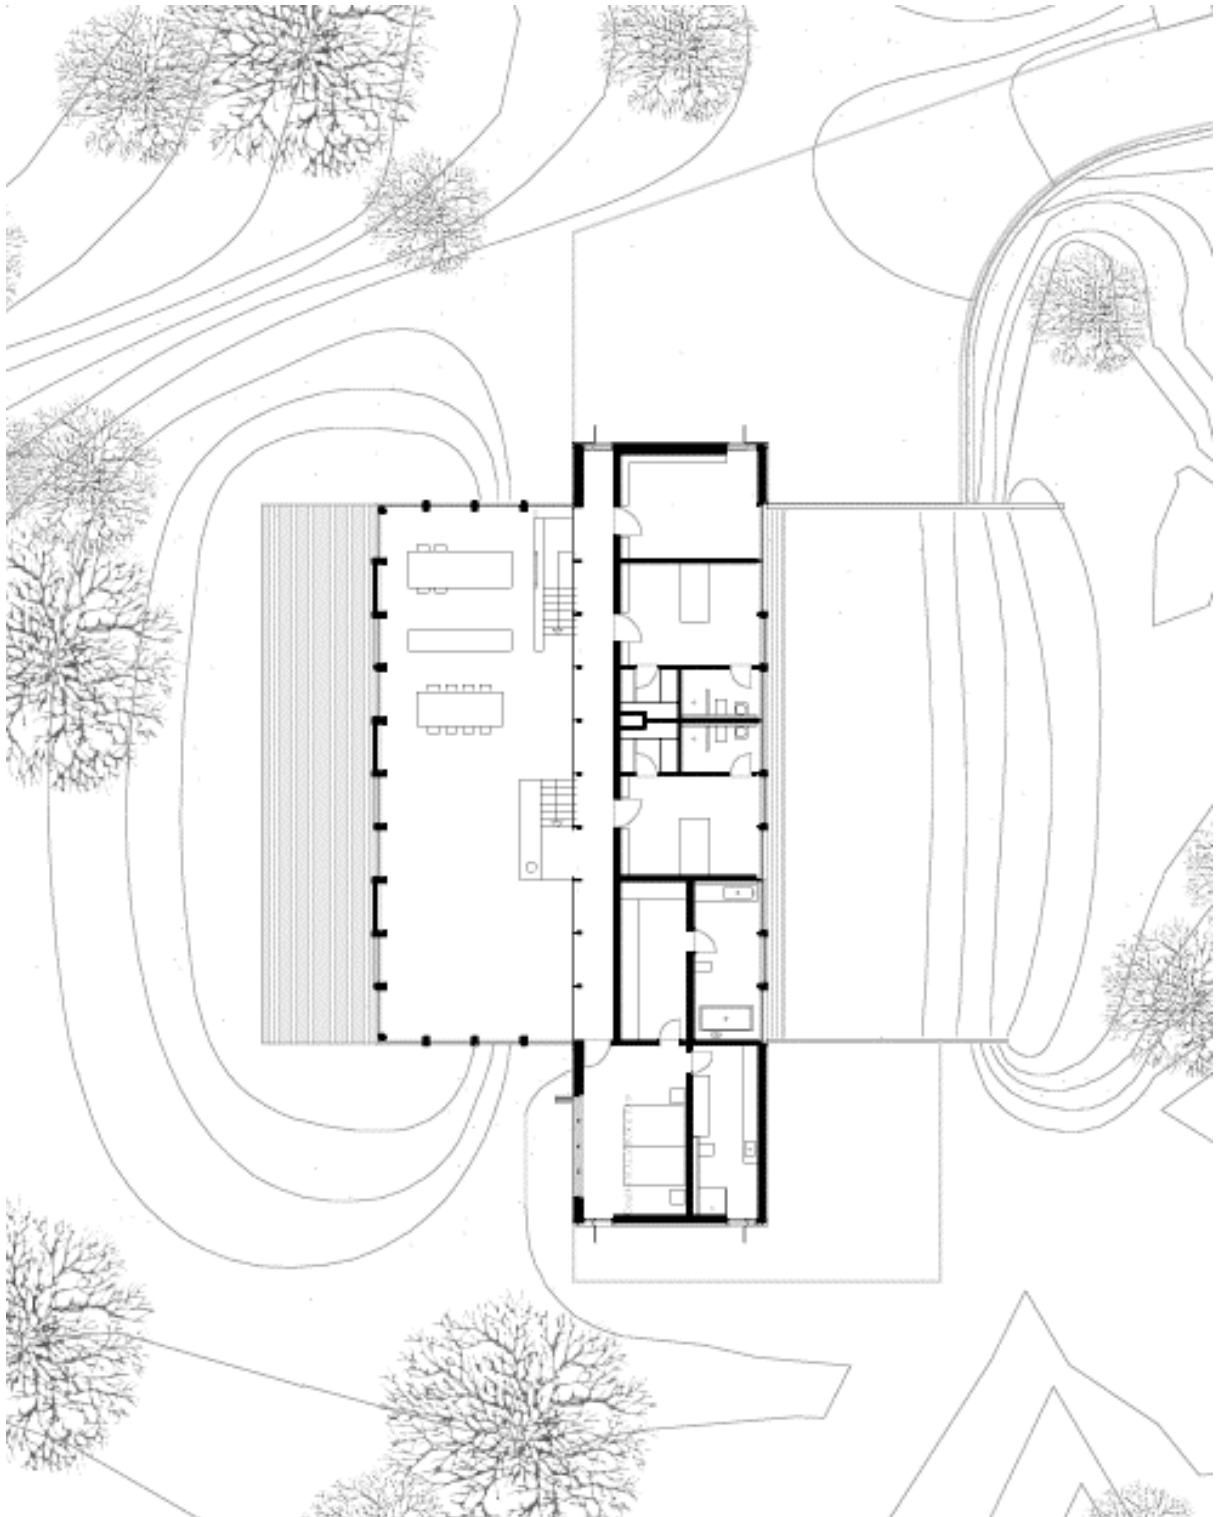


107, Rue de Hollerich  
L-1741 Luxemburg  
Tel. 00352-330 36 71  
www.cba.lu

Schnitte

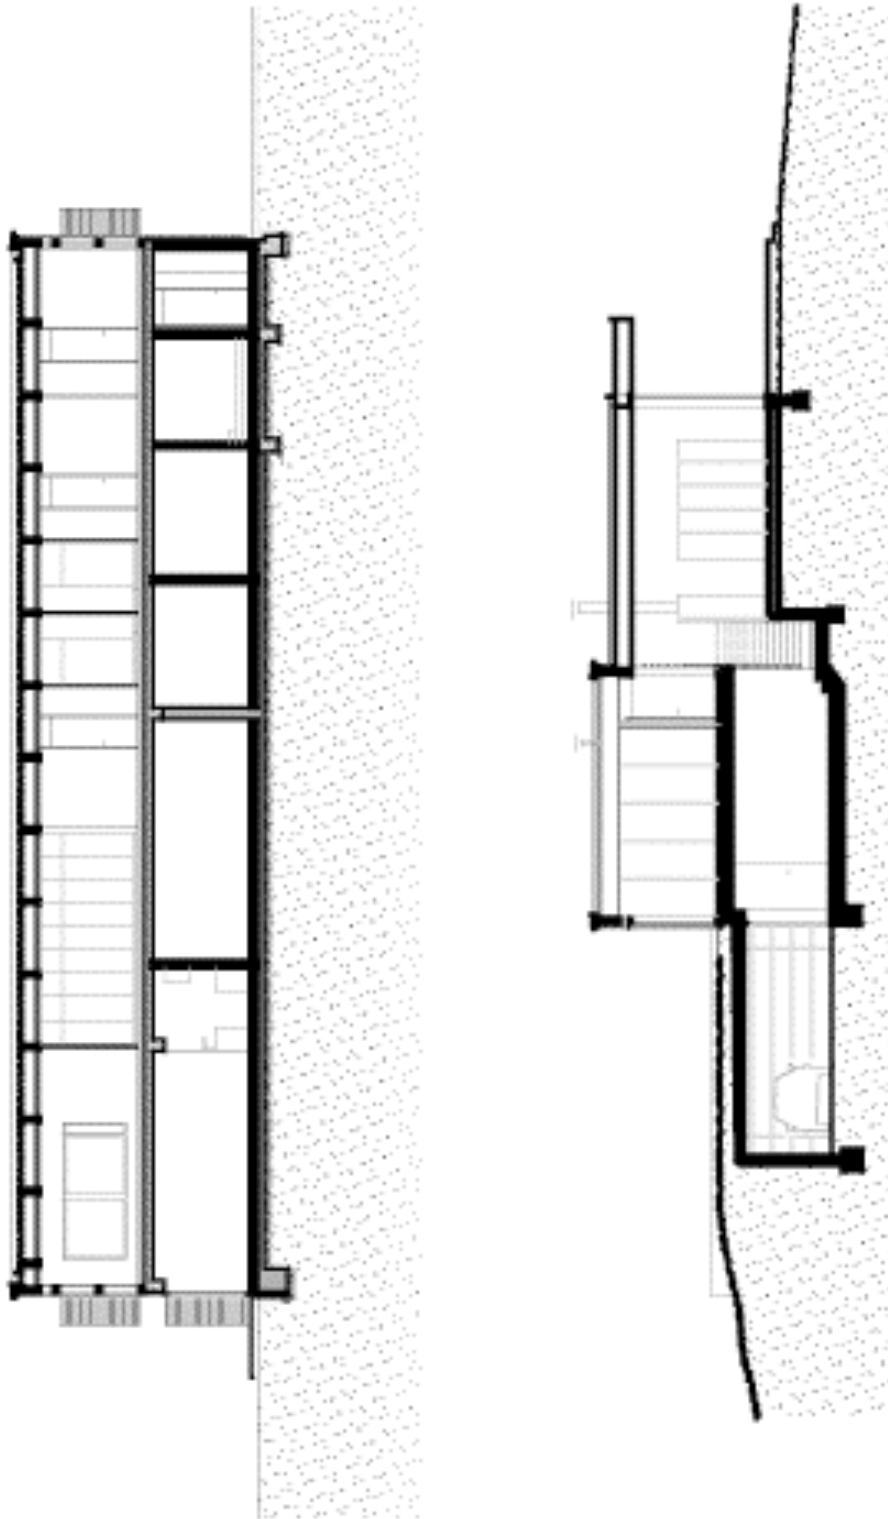


107, Rue de Hollerich  
L-1741 Luxemburg  
Tel. 00352-330 36 71  
www.cba.lu

**Ansicht  
Nord Ost**

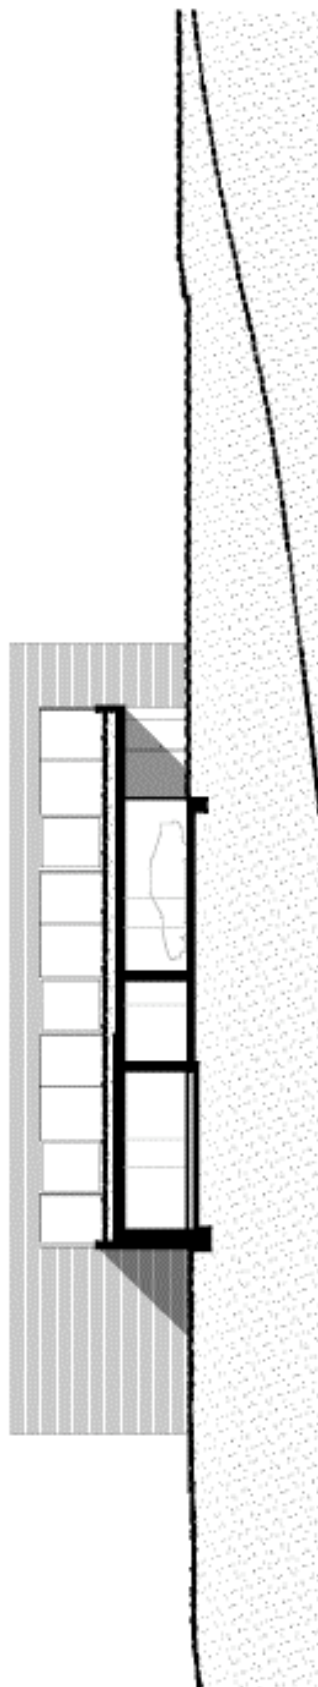


107, Rue de Hollerich  
L-1741 Luxemburg  
Tel. 00352-330 36 71  
www.cba.lu

**Ansicht  
Nord West**

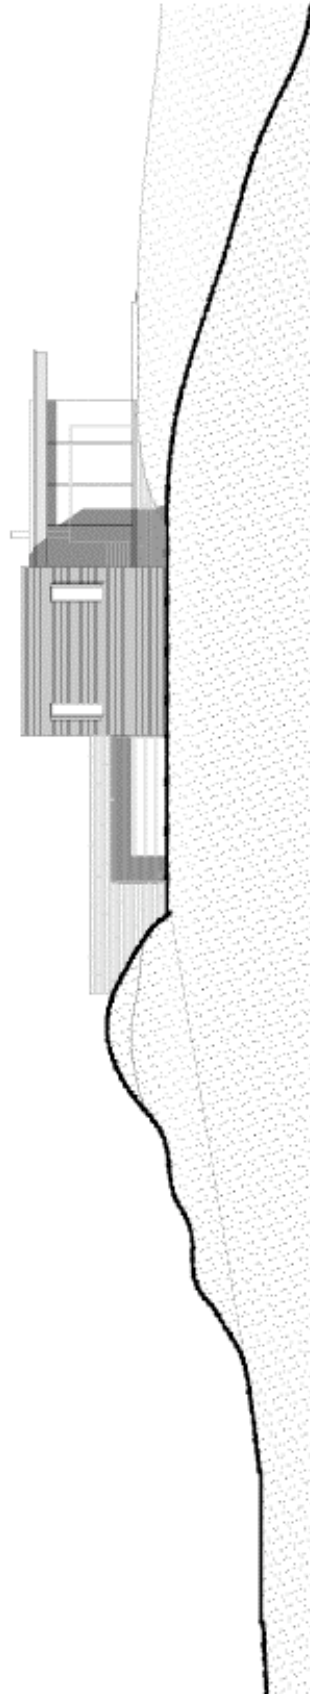


107, Rue de Hollerich  
L-1741 Luxemburg  
Tel. 00352-330 36 71  
www.cba.lu

**Ansicht  
Süd Ost**

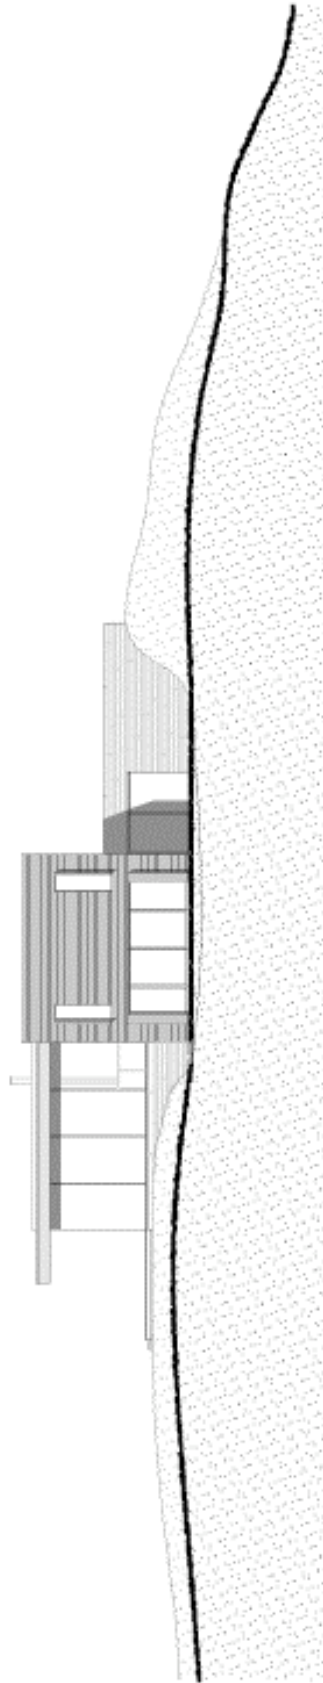

107, Rue de Hollerich  
L-1741 Luxemburg  
Tel. 00352-330 36 71  
www.cba.lu

**Ansicht  
Süd West**

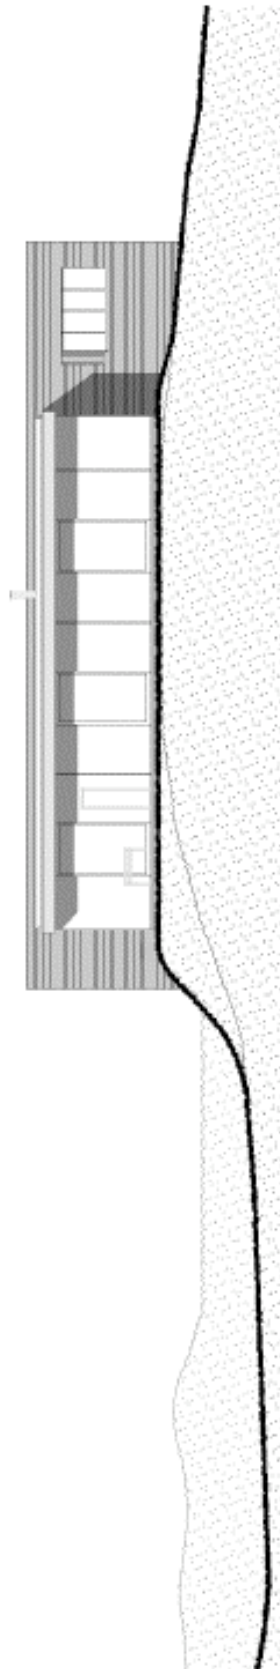

**Isometrische  
Ansicht**

107, Rue de Hollerich  
L-1741 Luxemburg  
Tel. 00352-330 36 71  
www.cba.lu

## Lageplan

