


Valschermkade 36 D  
NL-1059 CD Amsterdam  
Tel.+31-20-6263244  
www.paulderuiter.nl


Erdgeschoss

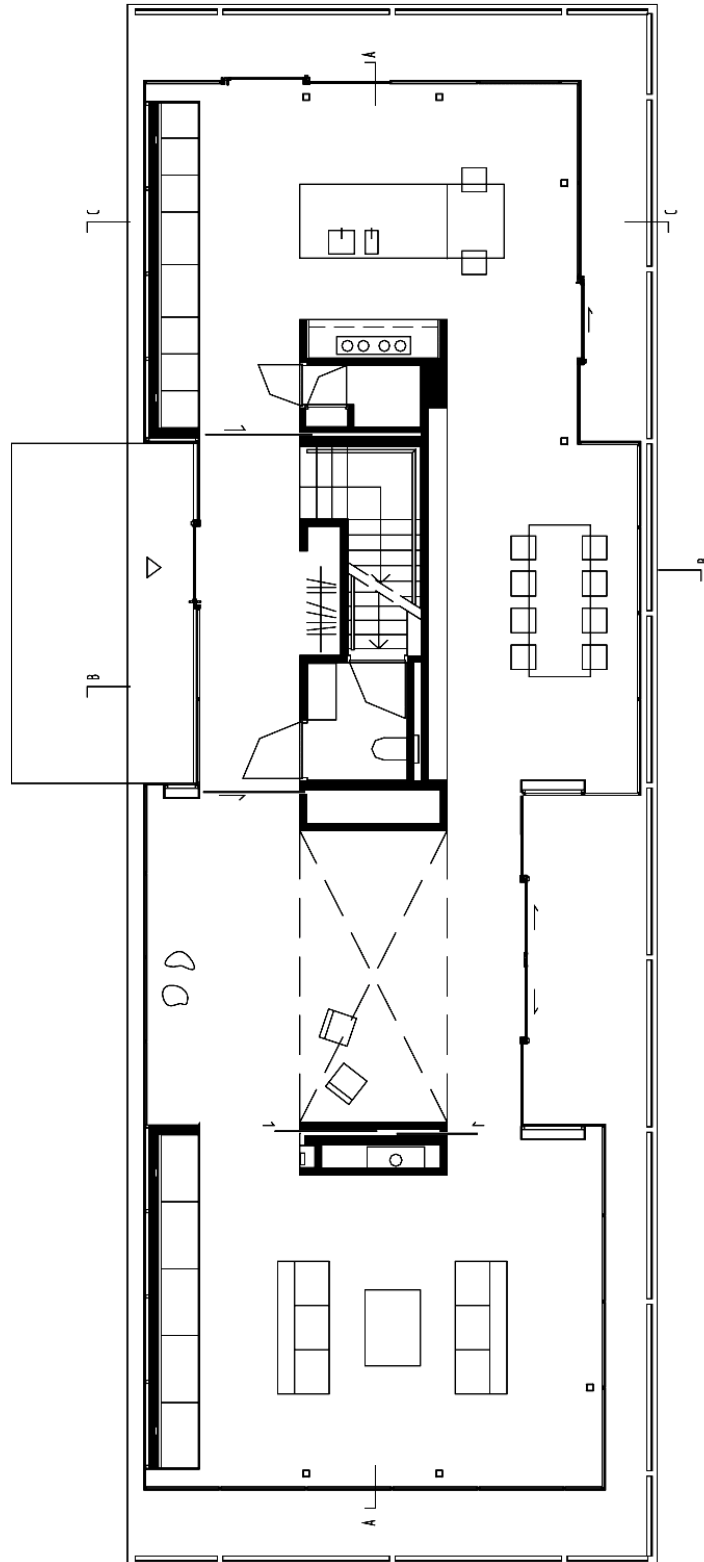

ground floor


Valschermkade 36 D  
NL-1059 CD Amsterdam  
Tel. +31-20-6263244  
www.paulderuiter.nl

Obergeschoss

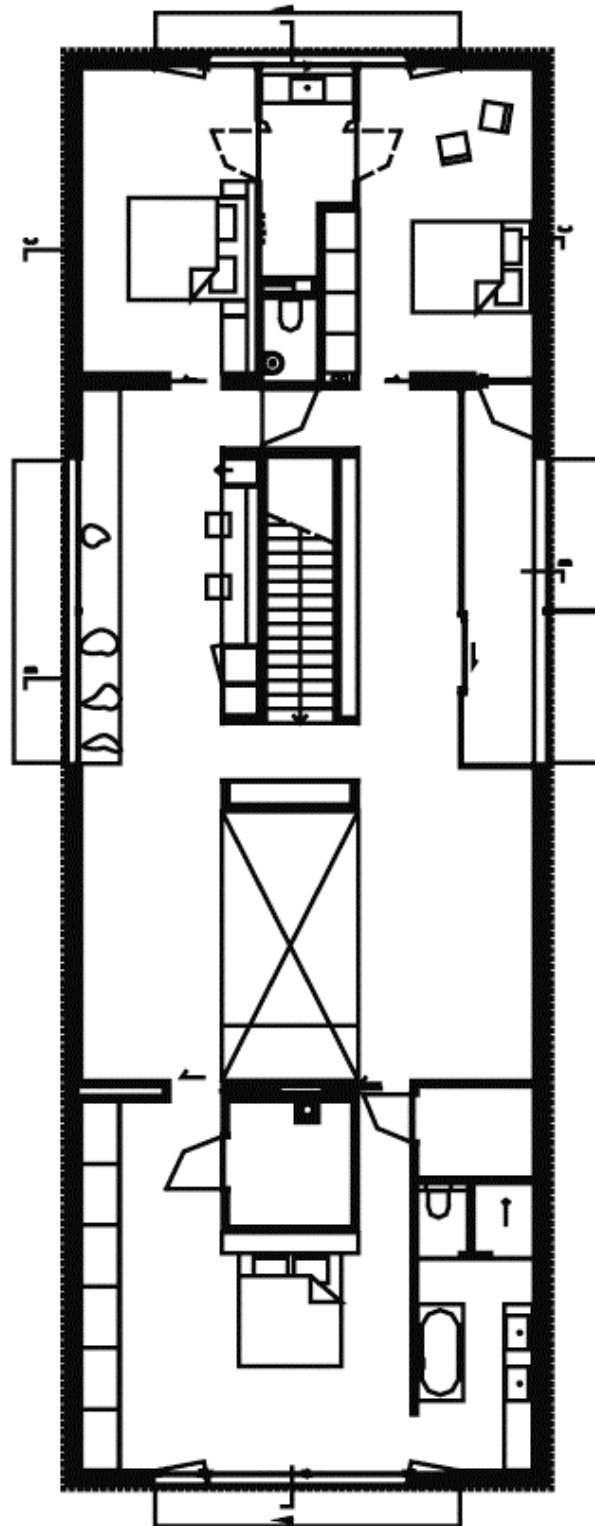

first floor


Keller

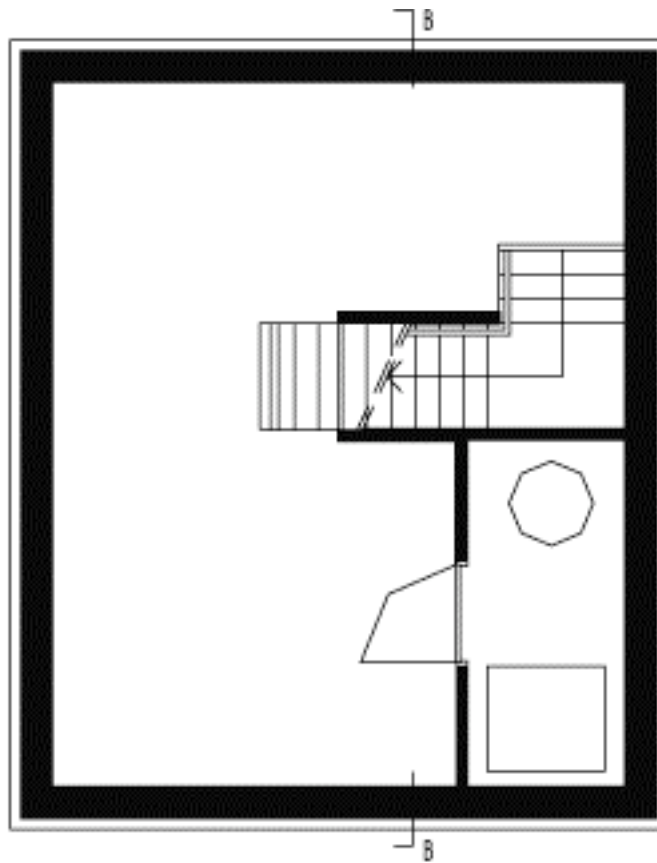


cellar

Valscherkade 36 D  
NL-1059 CD Amsterdam  
Tel. +31-20-6263244  
www.paulderuiter.nl


Schnitte

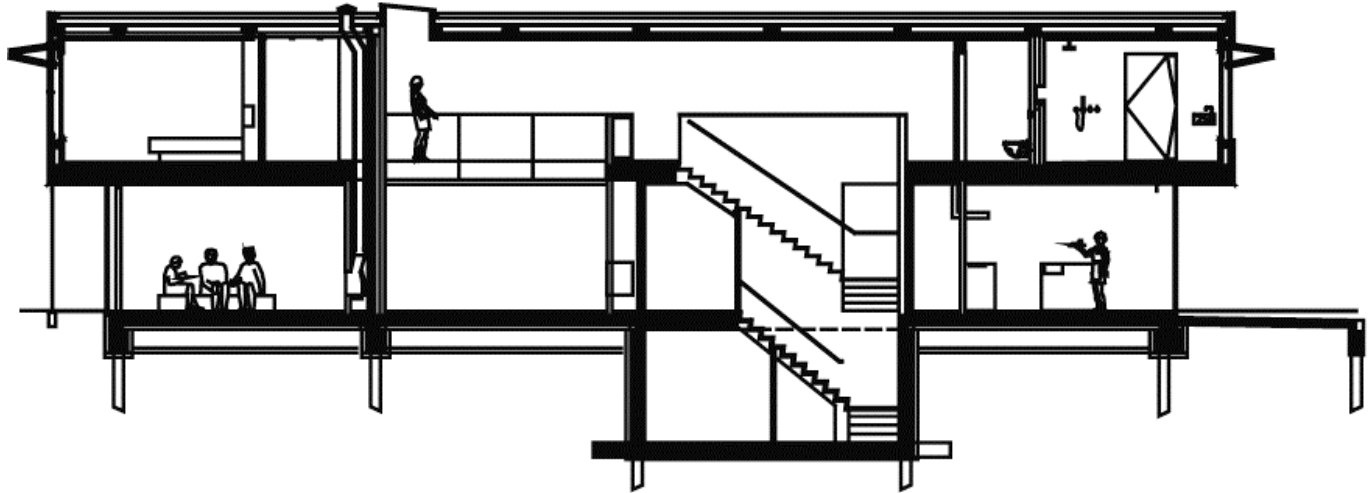

section A-A

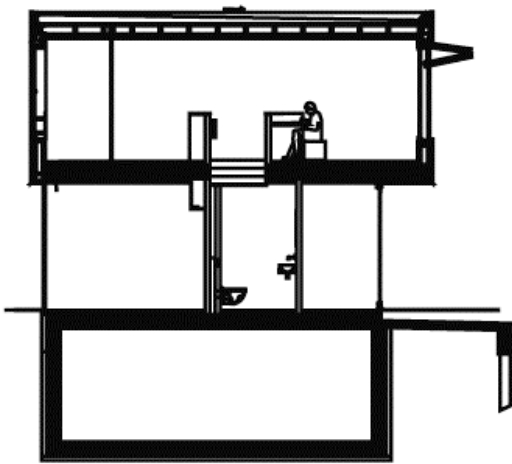


cross section B-B

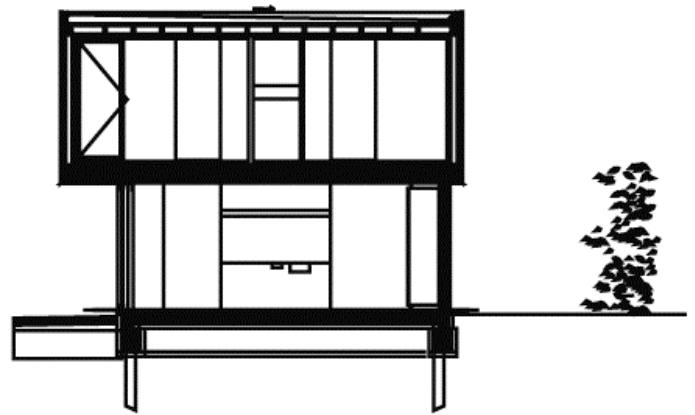

cross section C-C

Valschermkade 36 D  
NL-1059 CD Amsterdam  
Tel.+31-20-6263244  
www.paulderuiter.nl

Schnitt

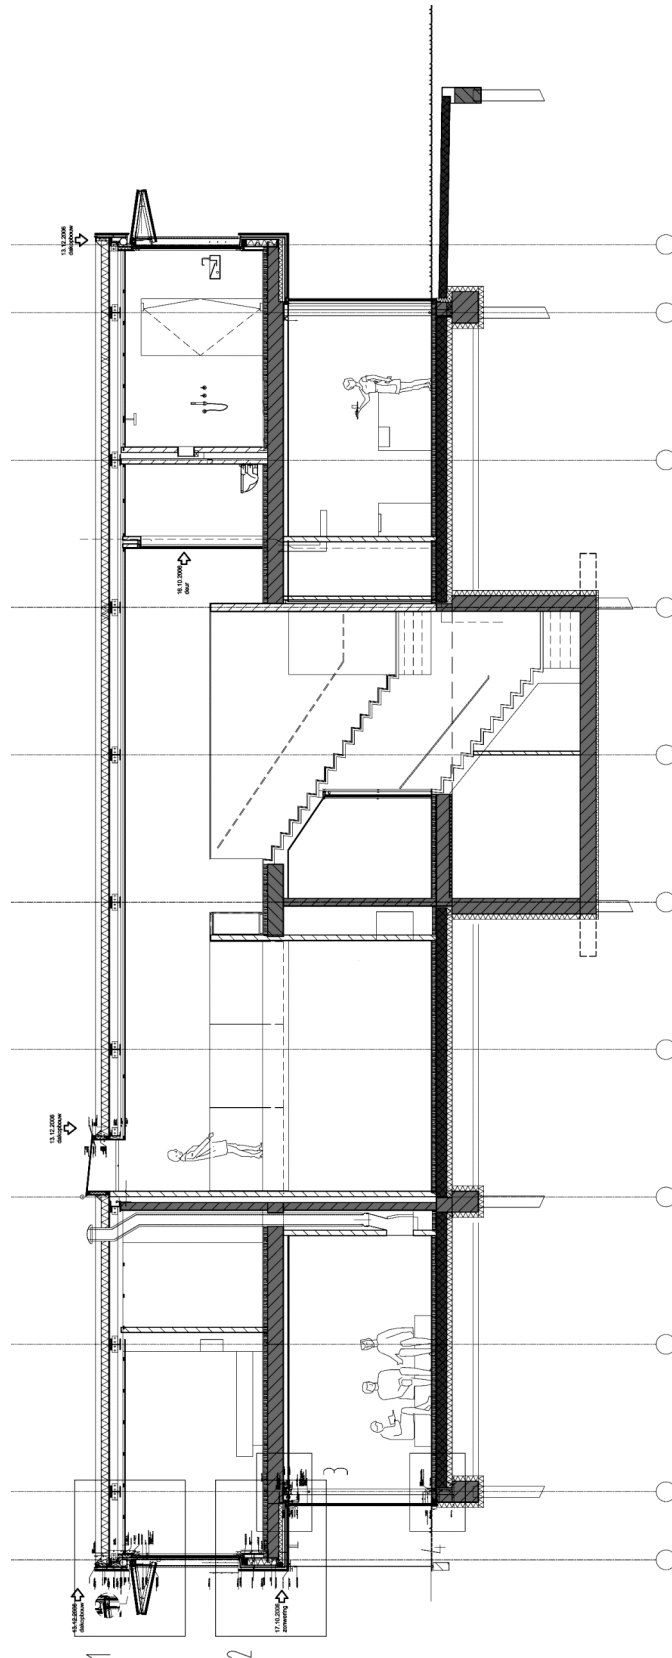

Valschermkade 36 D  
NL-1059 CD Amsterdam  
Tel.+31-20-6263244  
www.paulderuiter.nl

Lageplan

