



1-19-4, Shibuya, Shibuya-ku
Tokio, 150-0002, Japan
Tel. +81-3-34 09 58 22
www.toyo-ito.co.jp

Erdgeschoss

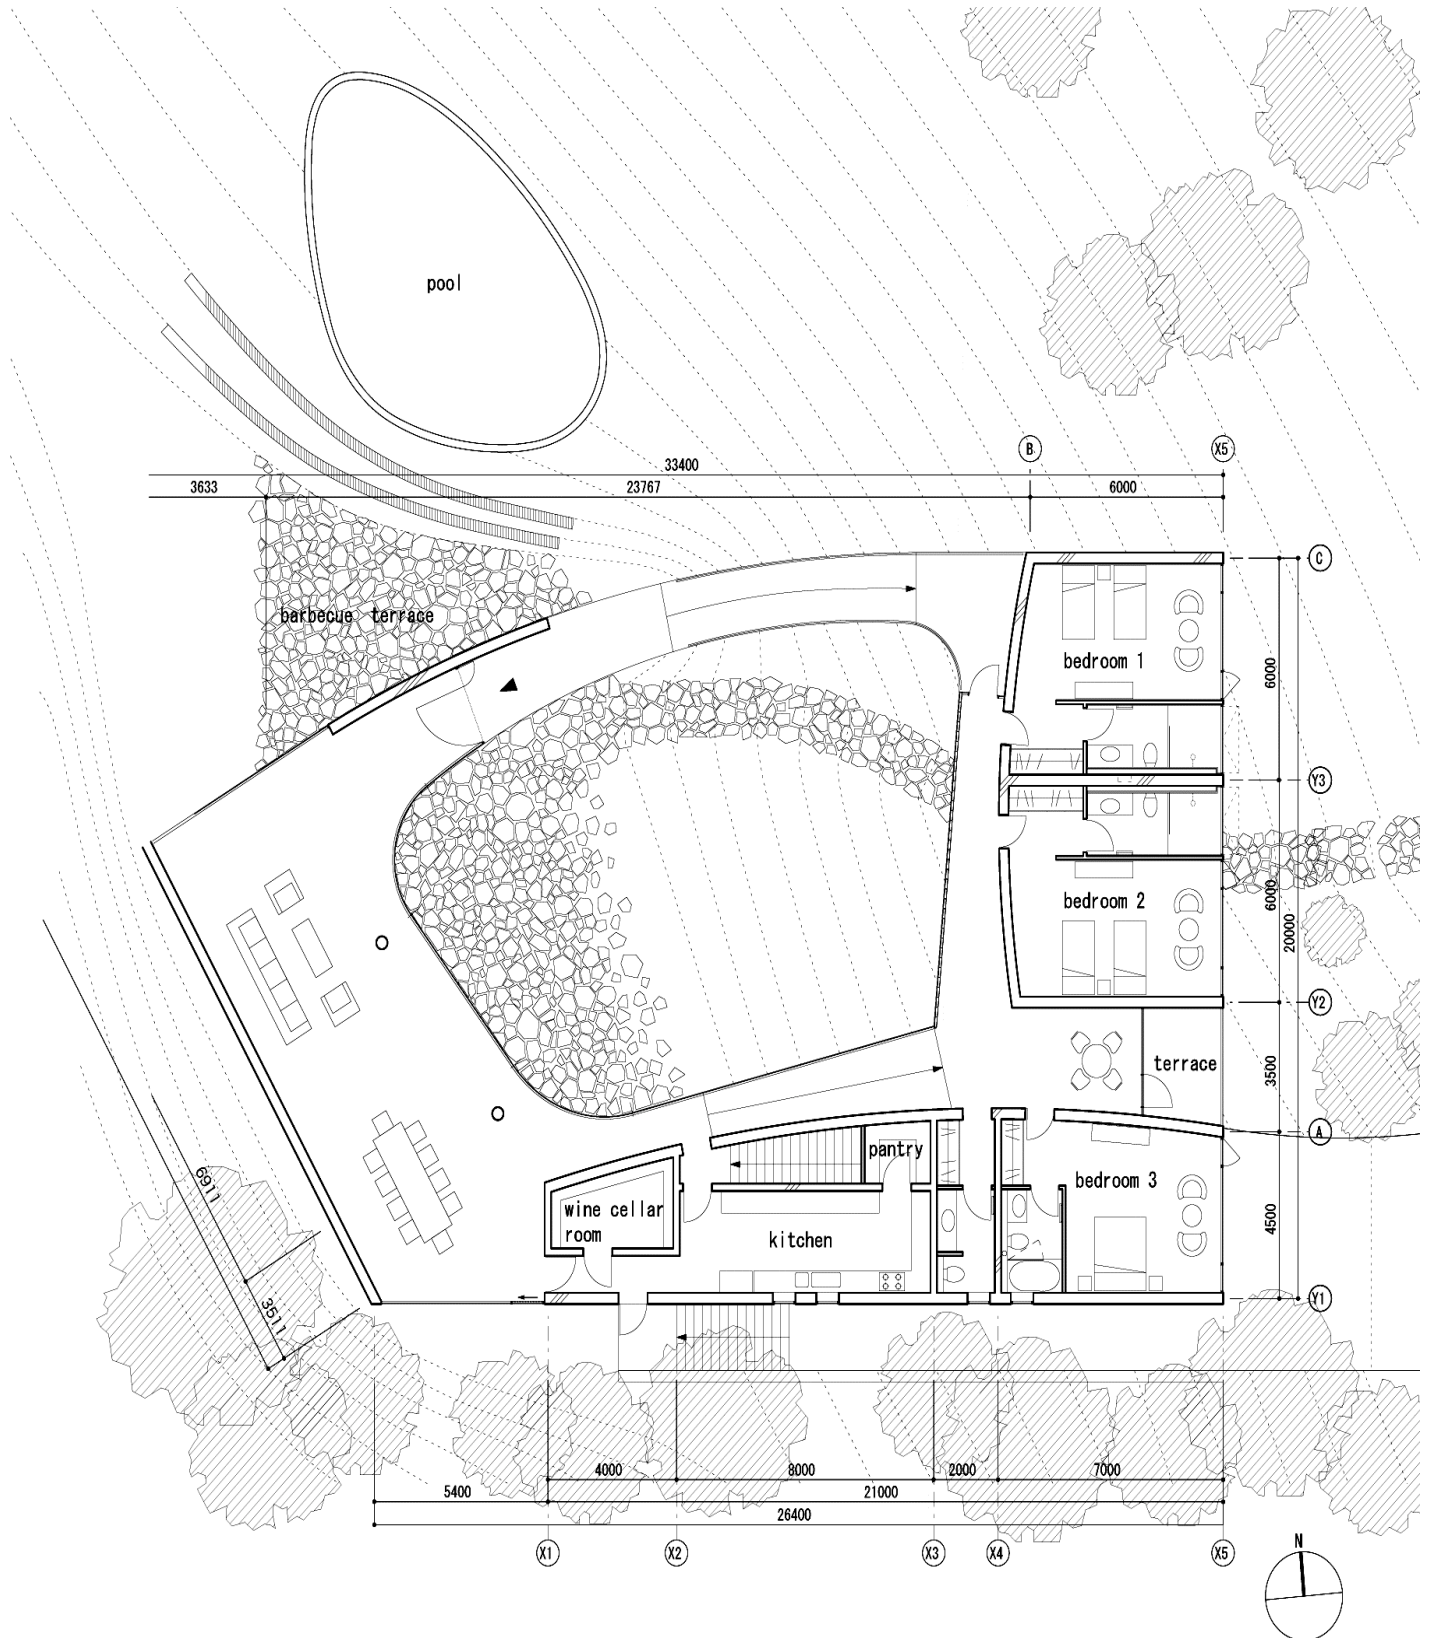

1-19-4, Shibuya, Shibuya-ku
Tokio, 150-0002, Japan
Tel. +81-3-34 09 58 22
www.toyo-ito.co.jp

Schnitte

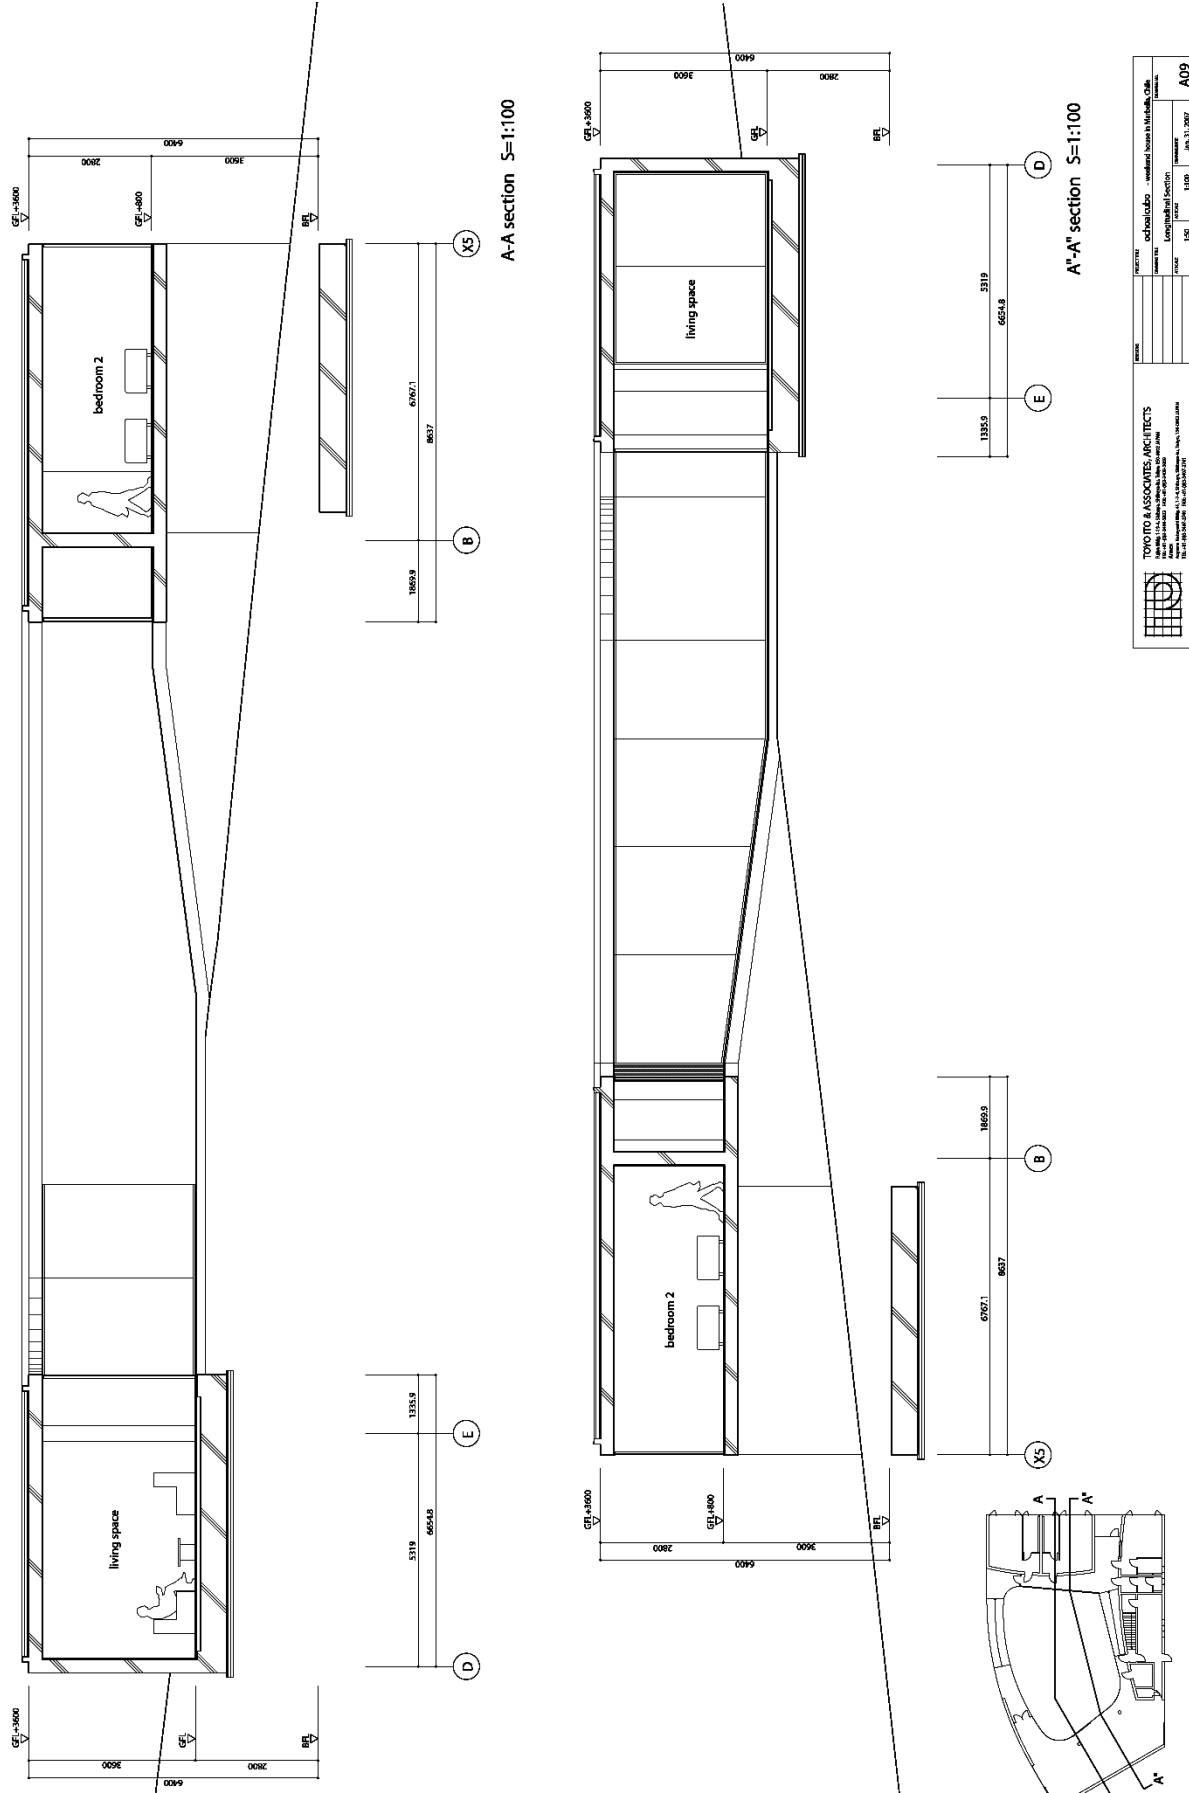


1-19-4, Shibuya, Shibuya-ku
Tokio, 150-0002, Japan
Tel. +81-3-34 09 58 22
www.toyo-ito.co.jp

Ansichten

