



5-23 Toyosaki 2-Chome Kita-ku
Osaka 531-0072, Japan
Tel. +81-6-63 75 11 48
www.tadao-ando.com

Erdgeschoss

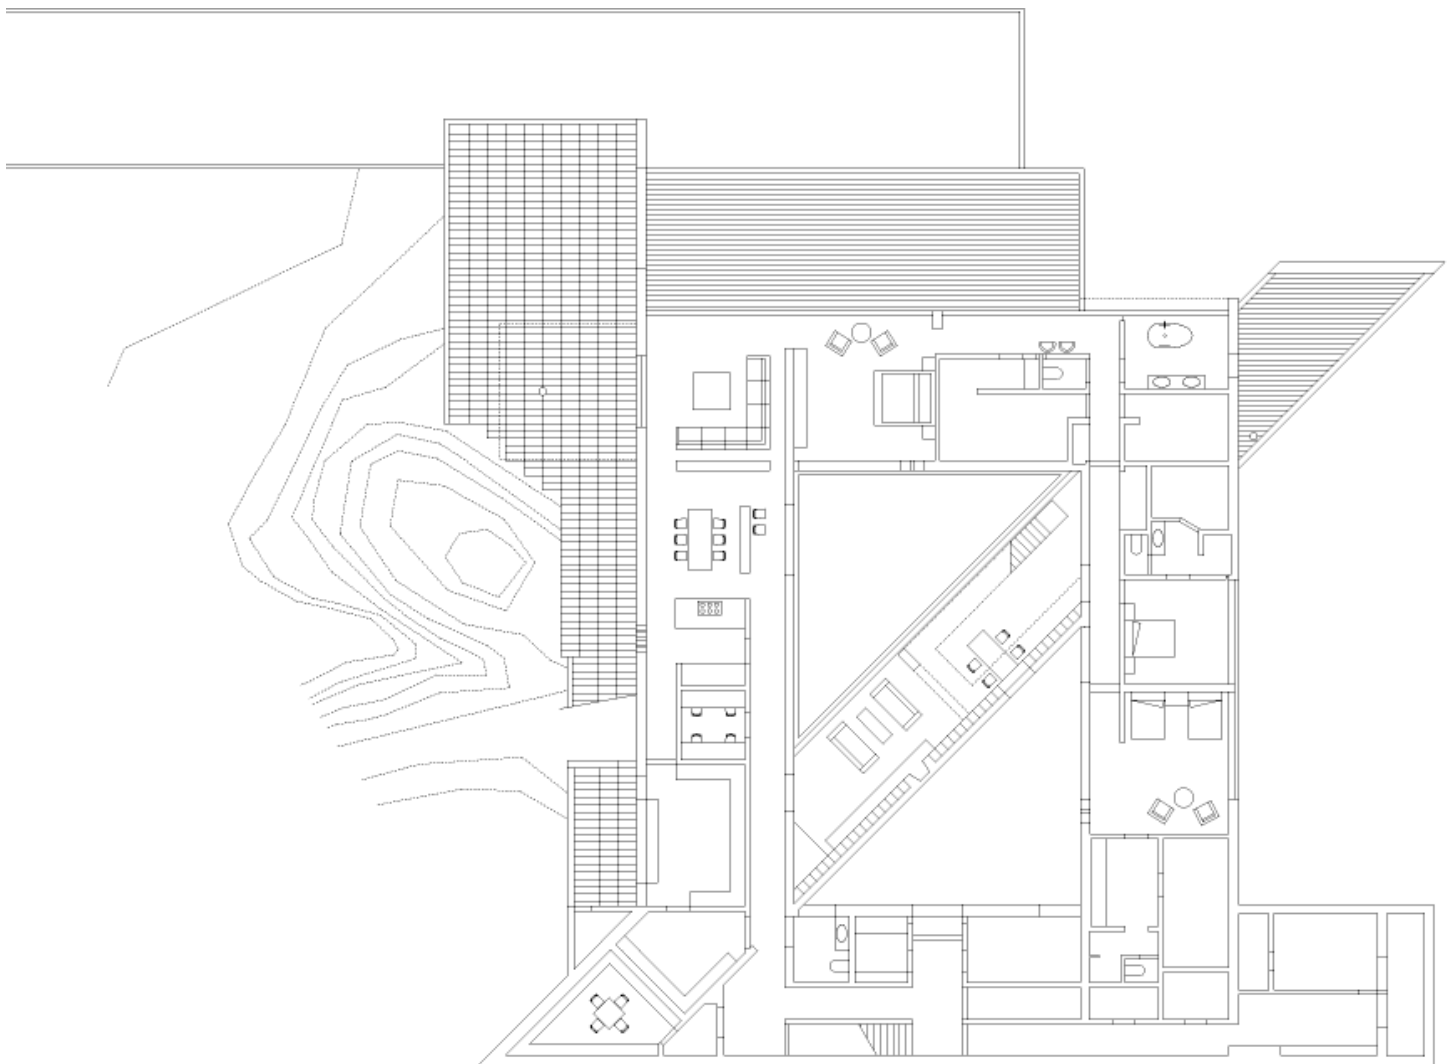


5-23 Toyosaki 2-Chome Kita-ku
Osaka 531-0072, Japan
Tel. +81-6-63 75 11 48
www.tadao-ando.com

Obergeschoss

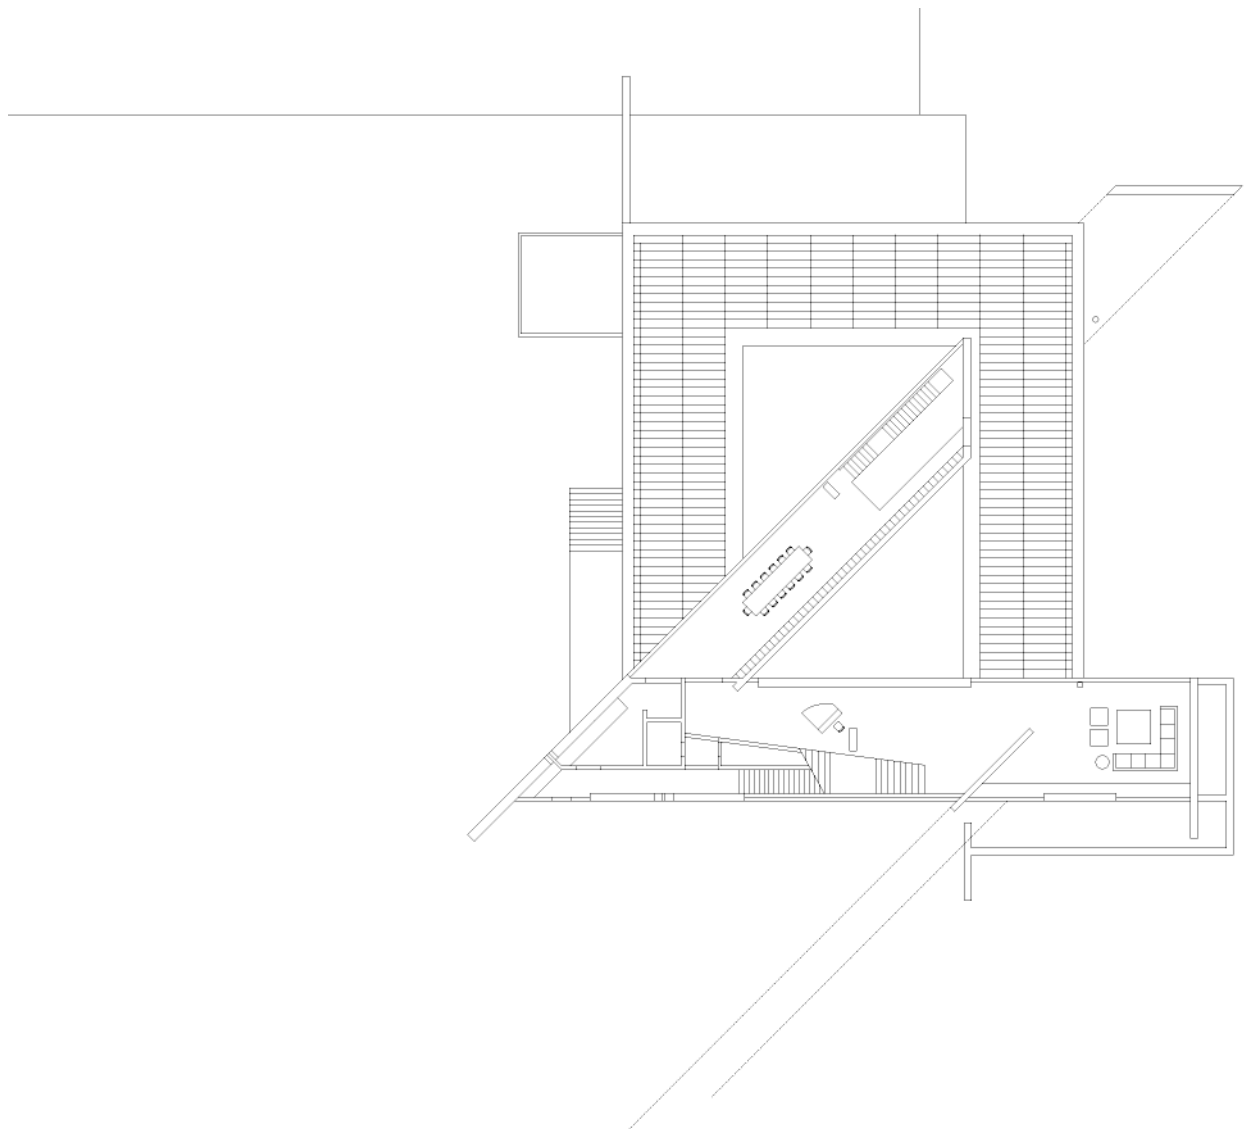



5-23 Toyosaki 2-Chome Kita-ku
Osaka 531-0072, Japan
Tel. +81-6-63 75 11 48
www.tadao-ando.com

Dachgeschoss

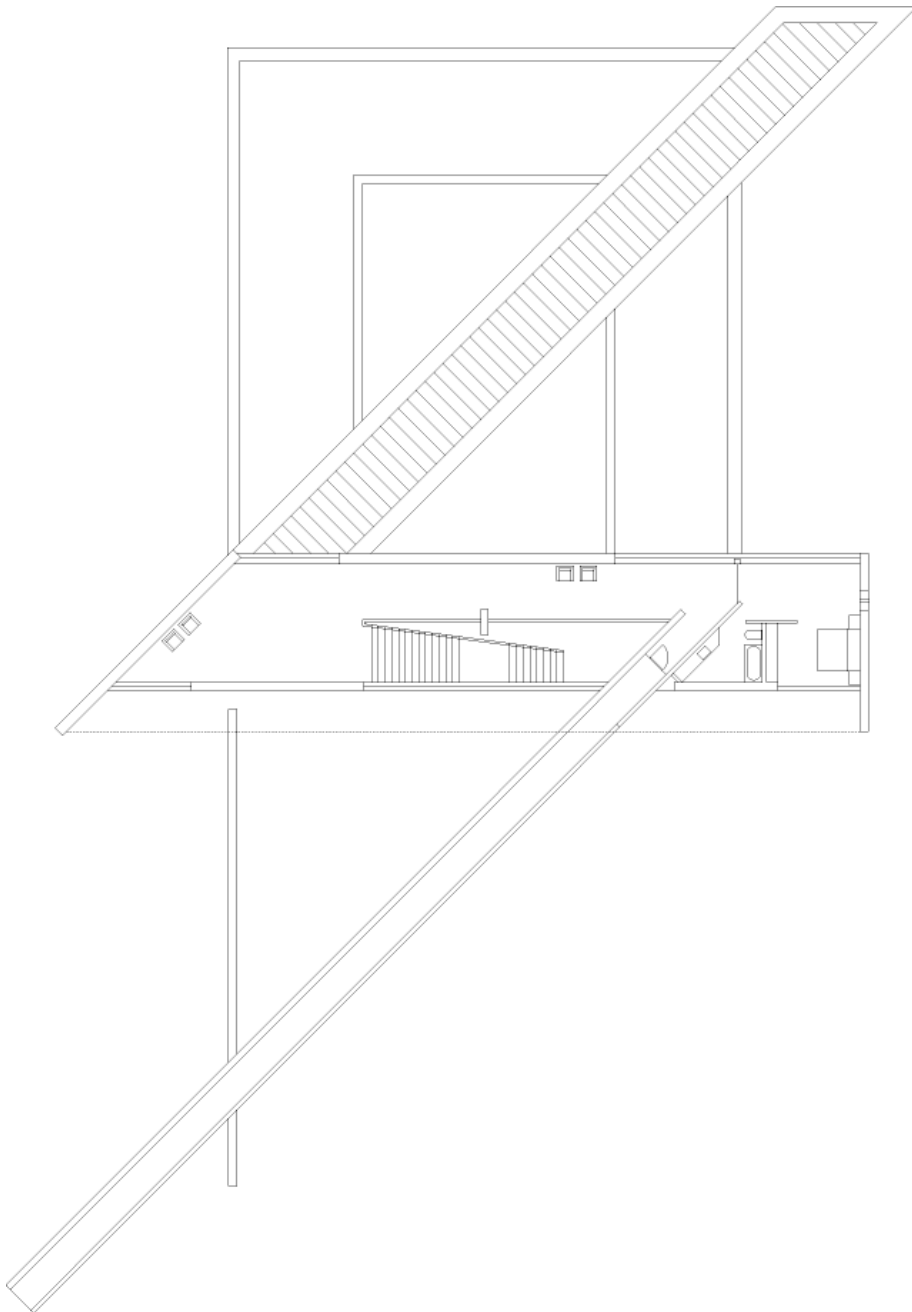



5-23 Toyosaki 2-Chome Kita-ku
Osaka 531-0072, Japan
Tel. +81-6-63 75 11 48
www.tadao-ando.com

Ansichten

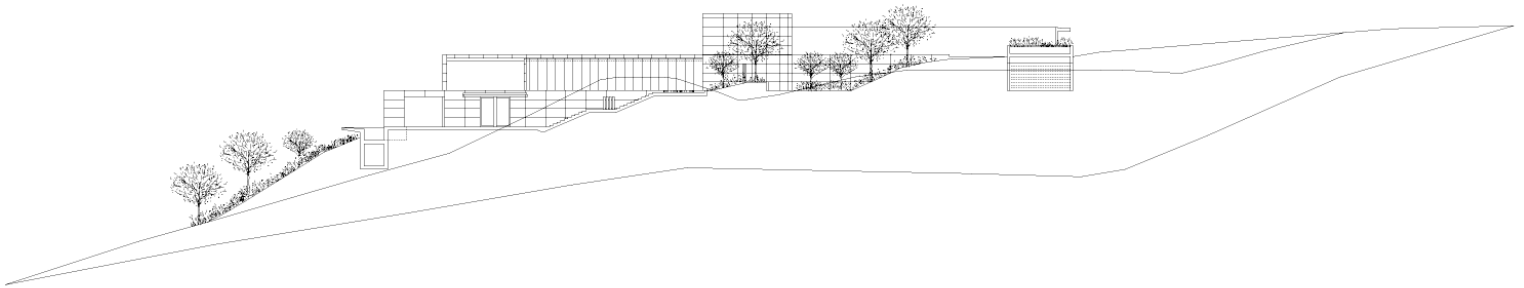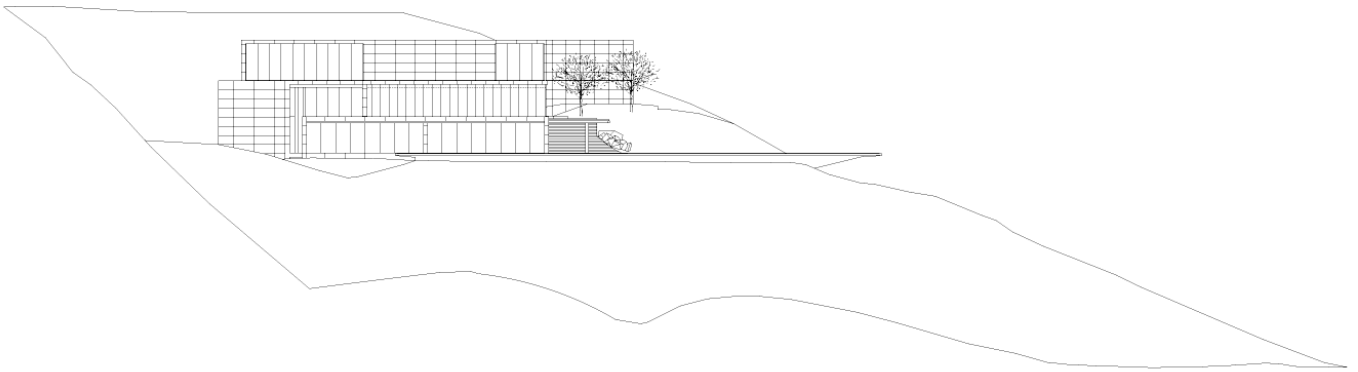


5-23 Toyosaki 2-Chome Kita-ku
Osaka 531-0072, Japan
Tel. +81-6-63 75 11 48
www.tadao-ando.com

Ansichten

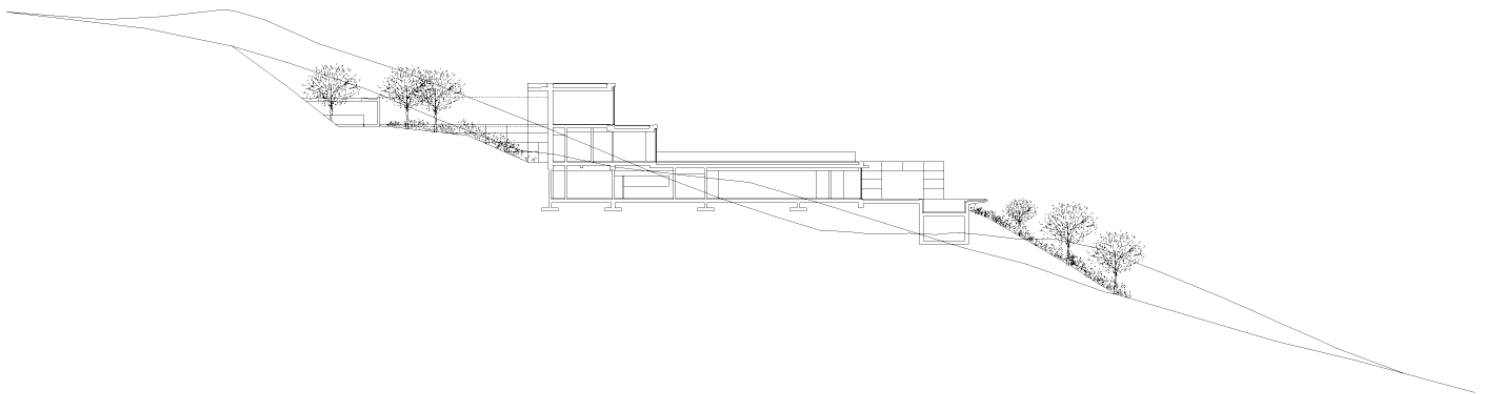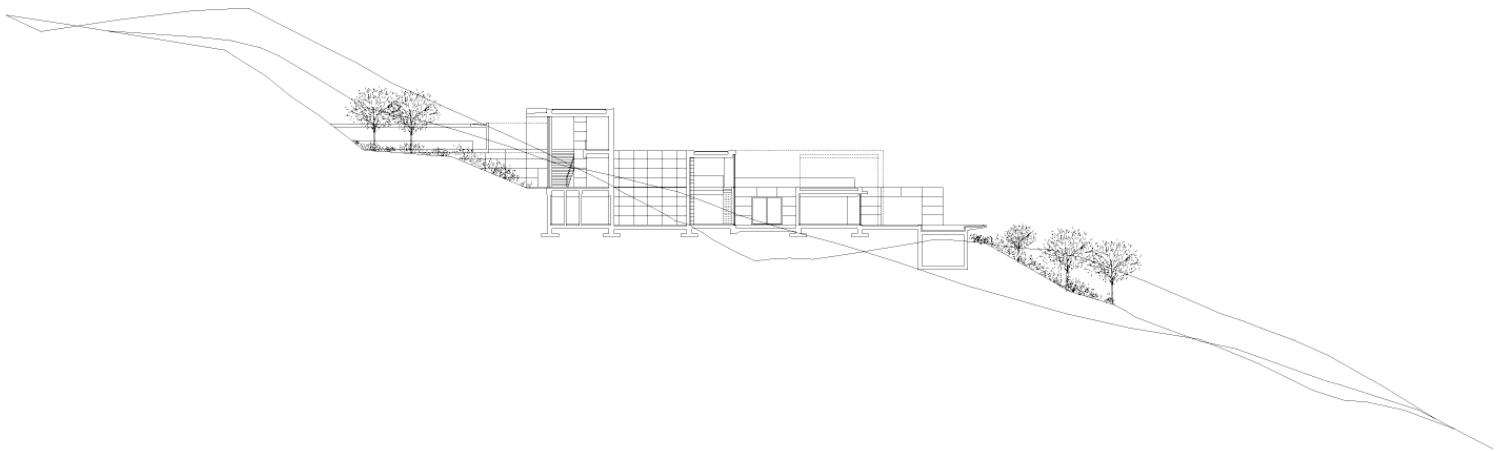

5-23 Toyosaki 2-Chome Kita-ku
Osaka 531-0072, Japan
Tel. +81-6-63 75 11 48
www.tadao-ando.com

Isometrische Ansicht

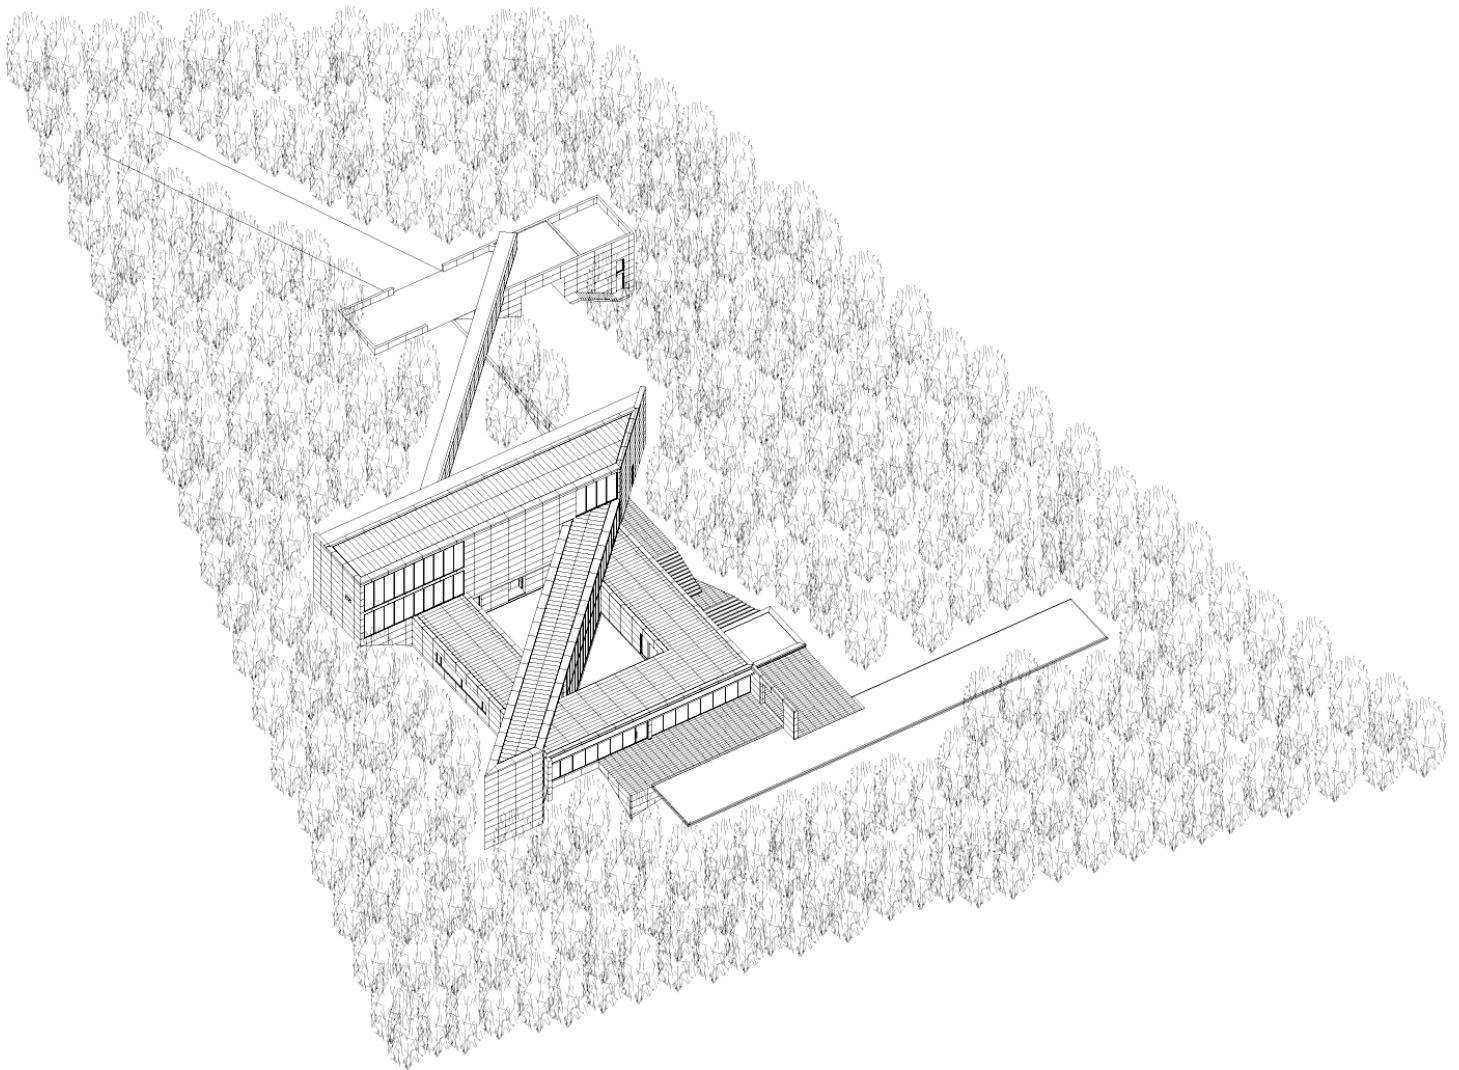

5-23 Toyosaki 2-Chome Kita-ku
Osaka 531-0072, Japan
Tel. +81-6-63 75 11 48
www.tadao-ando.com

Lageplan

