


322 Lafayette Street  
 New Orleans  
 LA 70130, USA  
 Tel. +1-504-324 10 12,  
 www.buildingstudio.net

Erdgeschoss  
 (Detail)

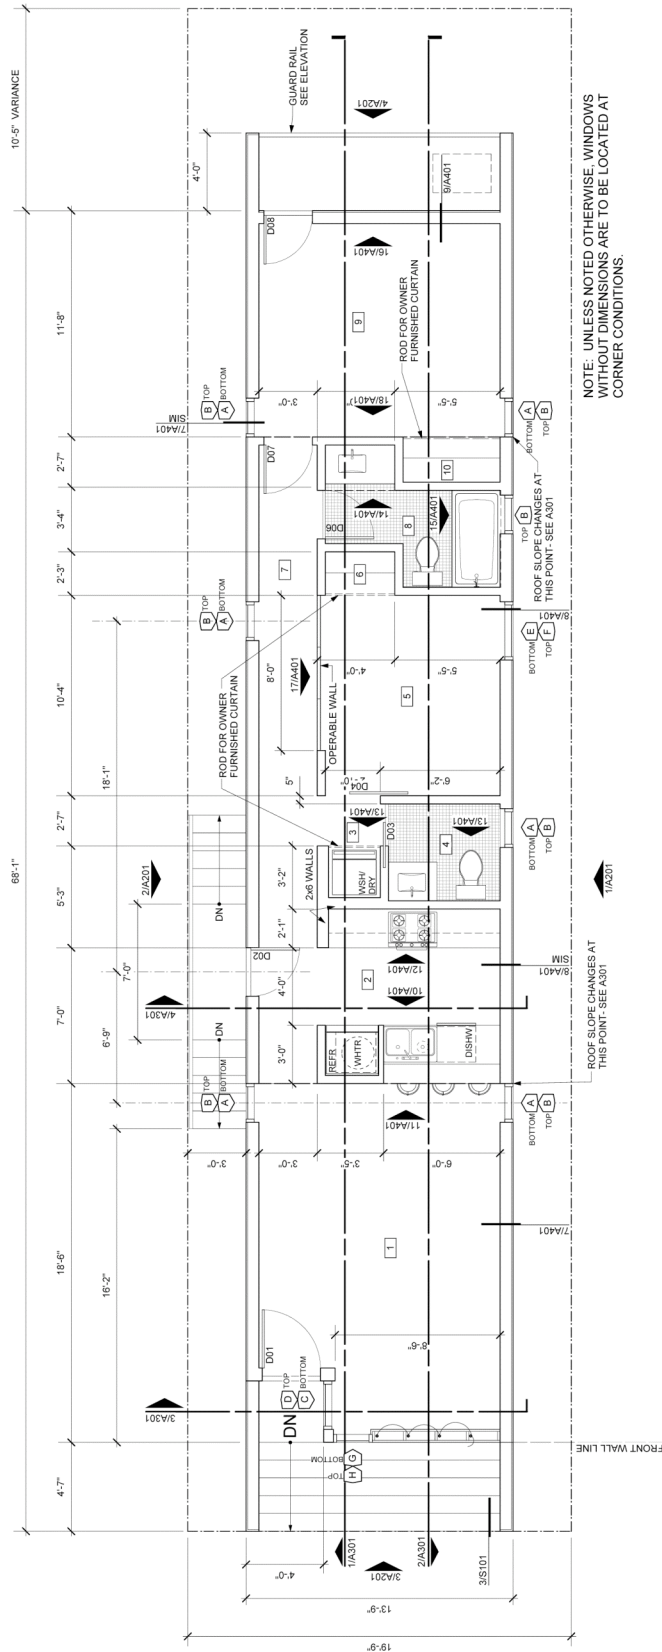

NOTE: UNLESS NOTED OTHERWISE, WINDOWS WITHOUT DIMENSIONS ARE TO BE LOCATED AT CORNER CONDITIONS.


1 Floor Plan

1/4" = 1'-0"




322 Lafayette Street  
New Orleans  
LA 70130, USA  
Tel. +1-504-324 10 12,  
www.buildingstudio.net

Erdgeschoss

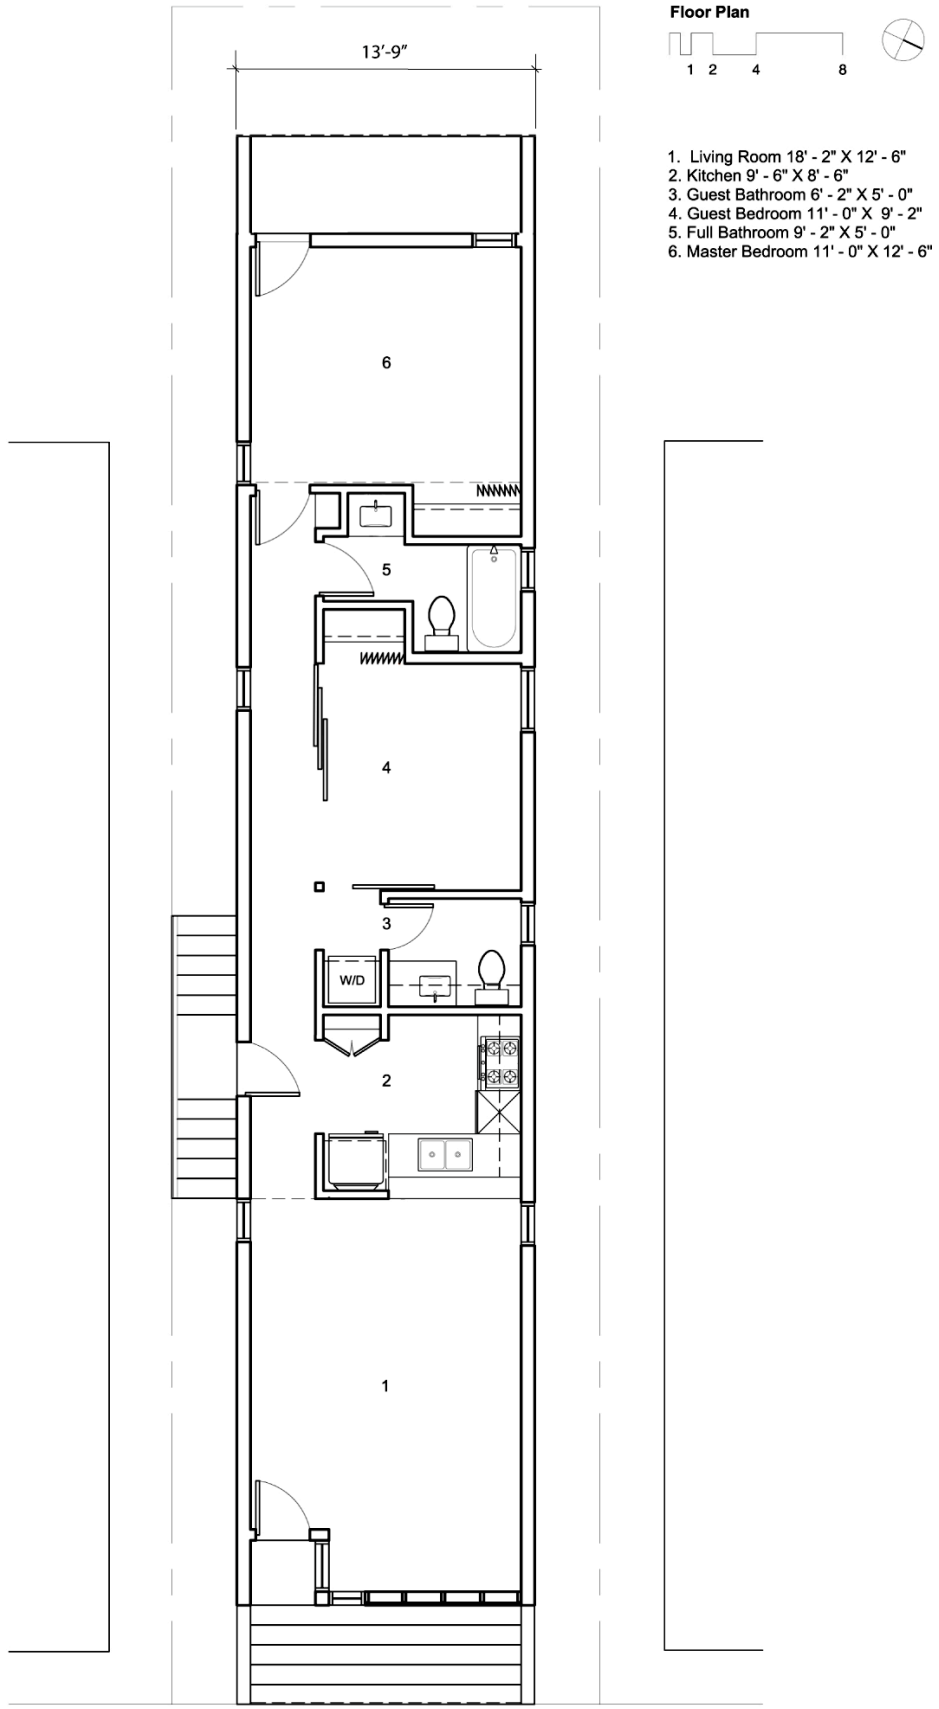

322 Lafayette Street  
New Orleans  
LA 70130, USA  
Tel. +1-504-324 10 12,  
www.buildingstudio.net

**Ansicht  
Nord**

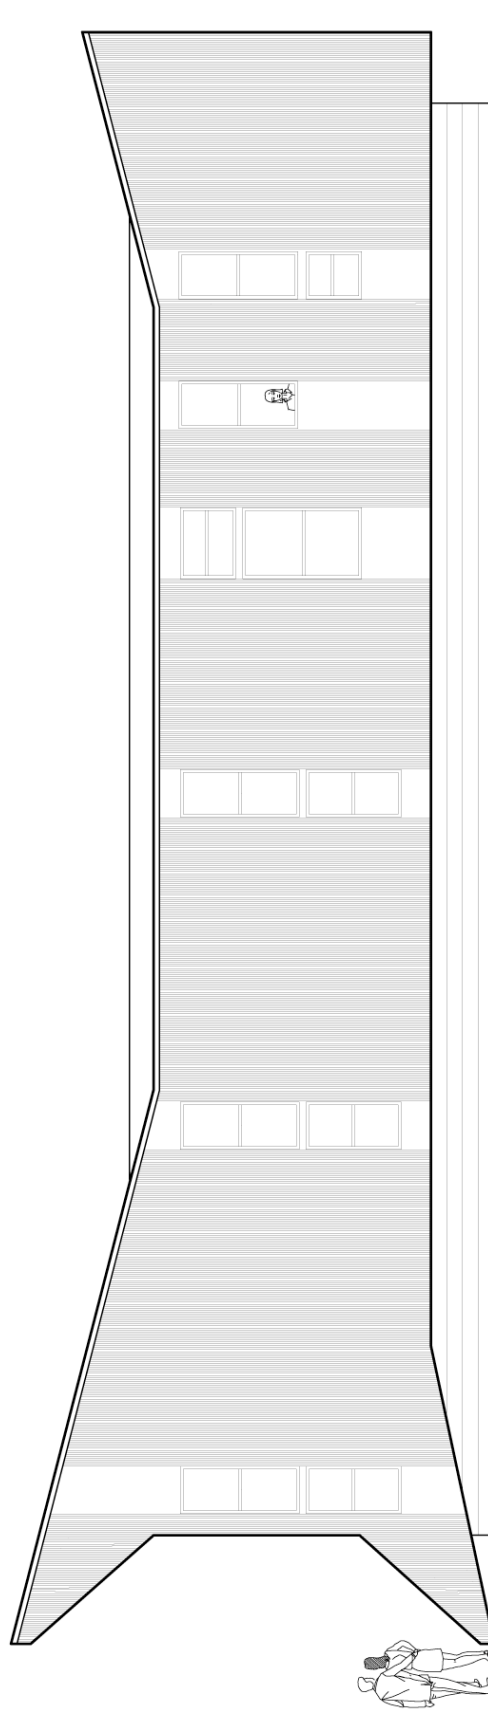

322 Lafayette Street  
New Orleans  
LA 70130, USA  
Tel. +1-504-324 10 12,  
www.buildingstudio.net

**Ansicht  
Ost**

