


Stuioninedots, Gedempt
Hamerkanaal 111, NL-1021 KP, Amsterdam
Tel. +31-20-488 92 69, www.stuioninedots.nl


Grundrisse

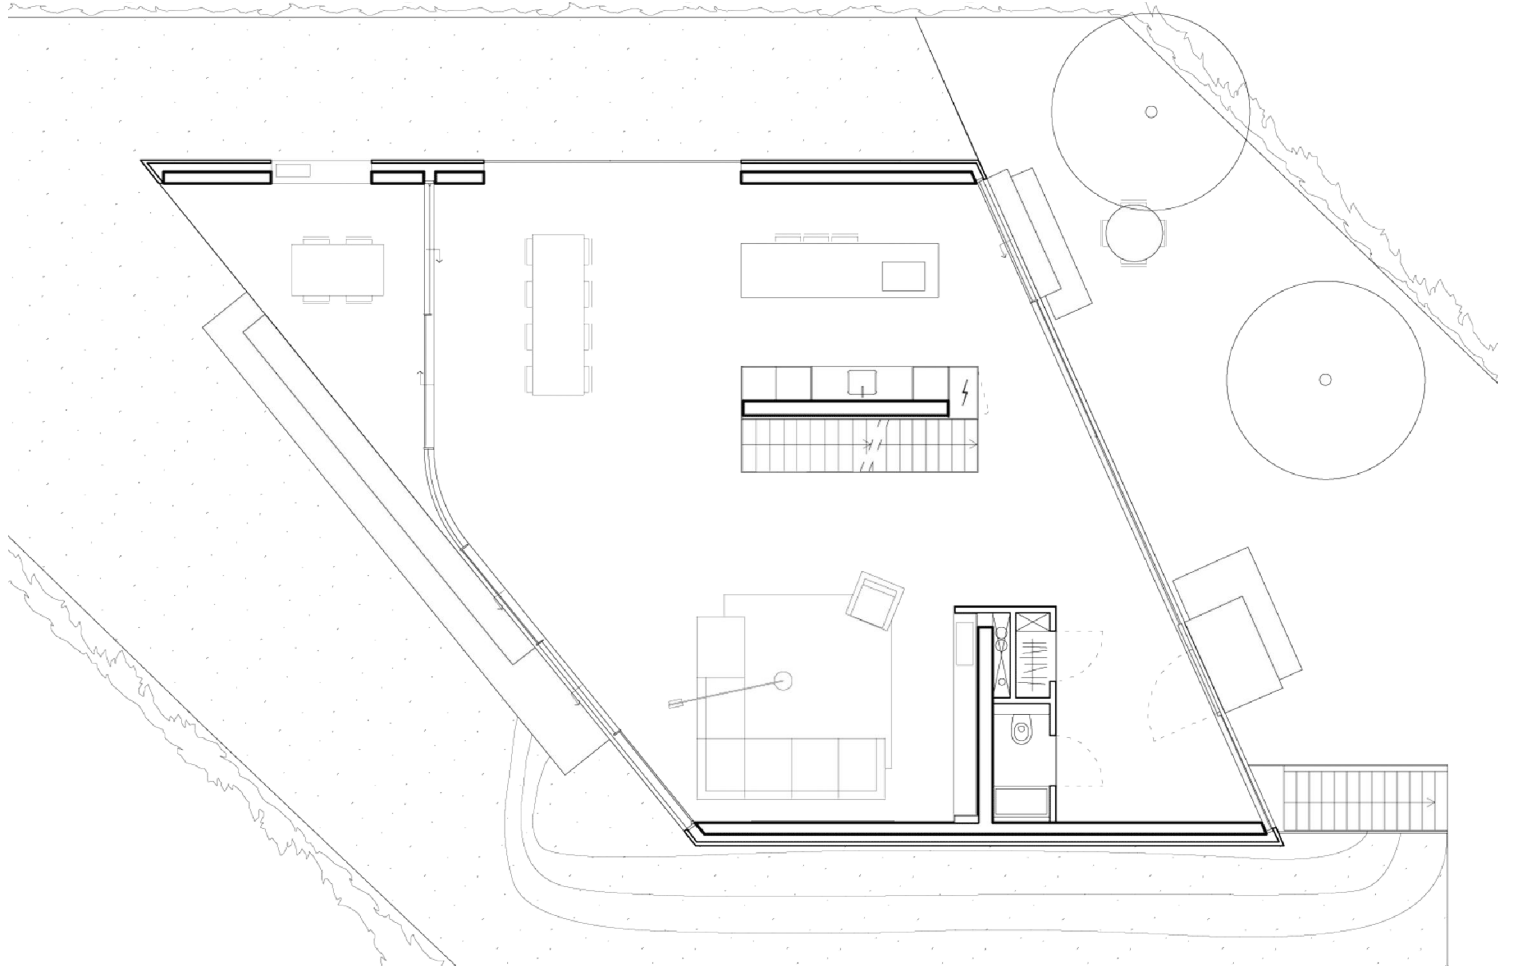

Stuioninedots, Gedempt

Hamerkanaal 111, NL-1021 KP, Amsterdam

Tel. +31-20-488 92 69, www.stuioninedots.nl

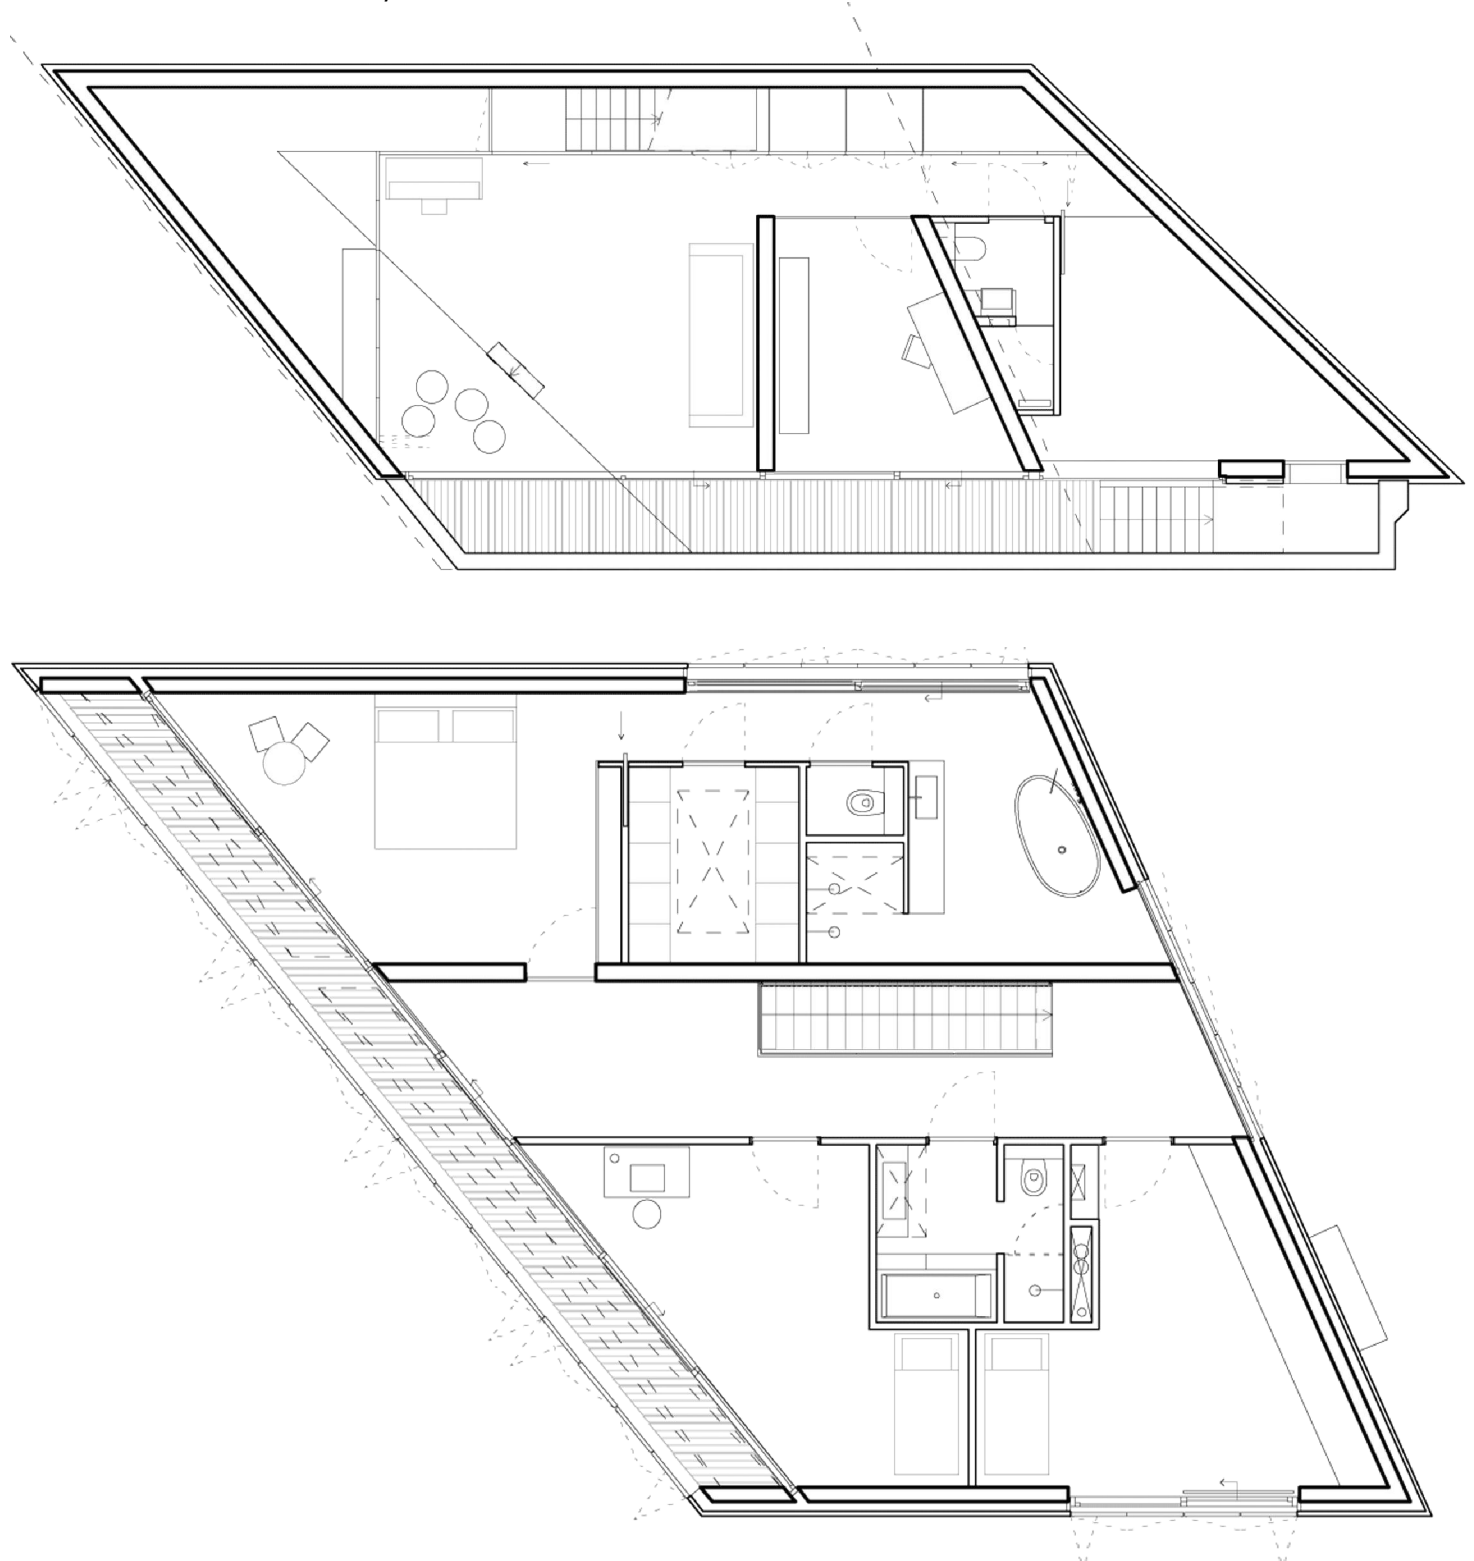


Studionedots, Gedempt

Hamerkanaal 111, NL-1021 KP, Amsterdam

Tel. +31-20-488 92 69, www.studionedots.nl

Schnitte

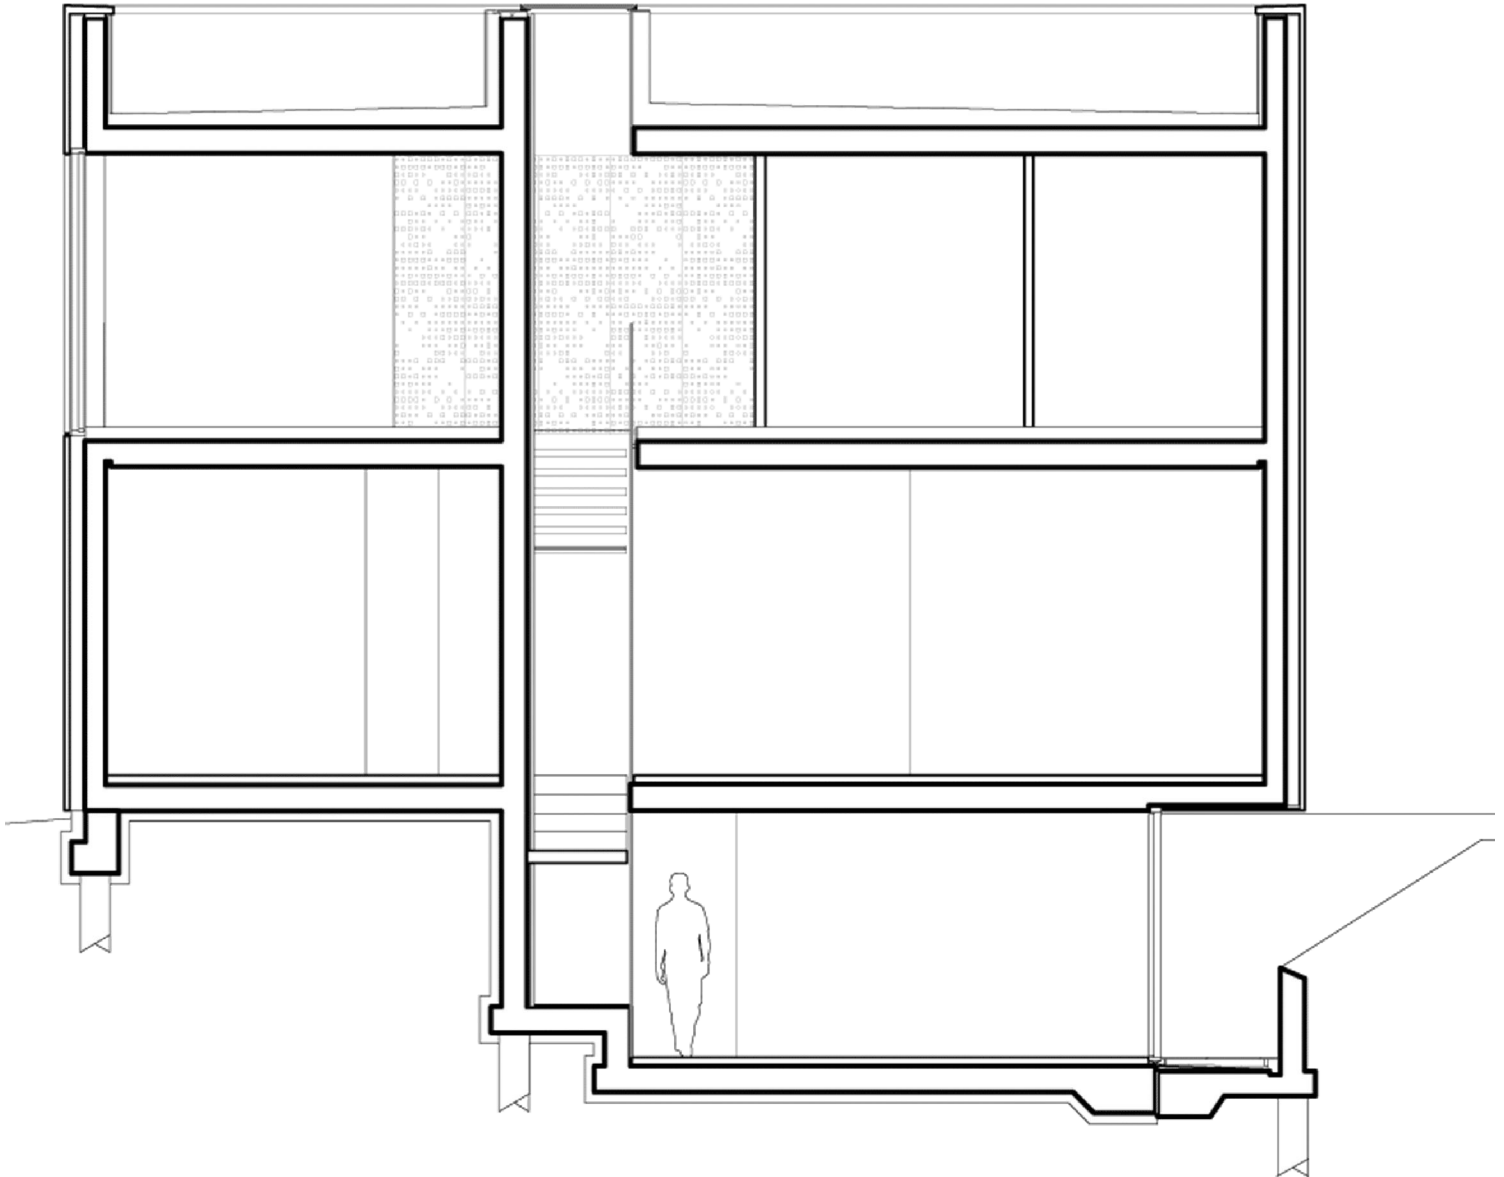

Stuioninedots, Gedempt

Hamerkanaal 111, NL-1021 KP, Amsterdam

Tel. +31-20-488 92 69, www.stuioninedots.nl

