



**Erdgeschoss**

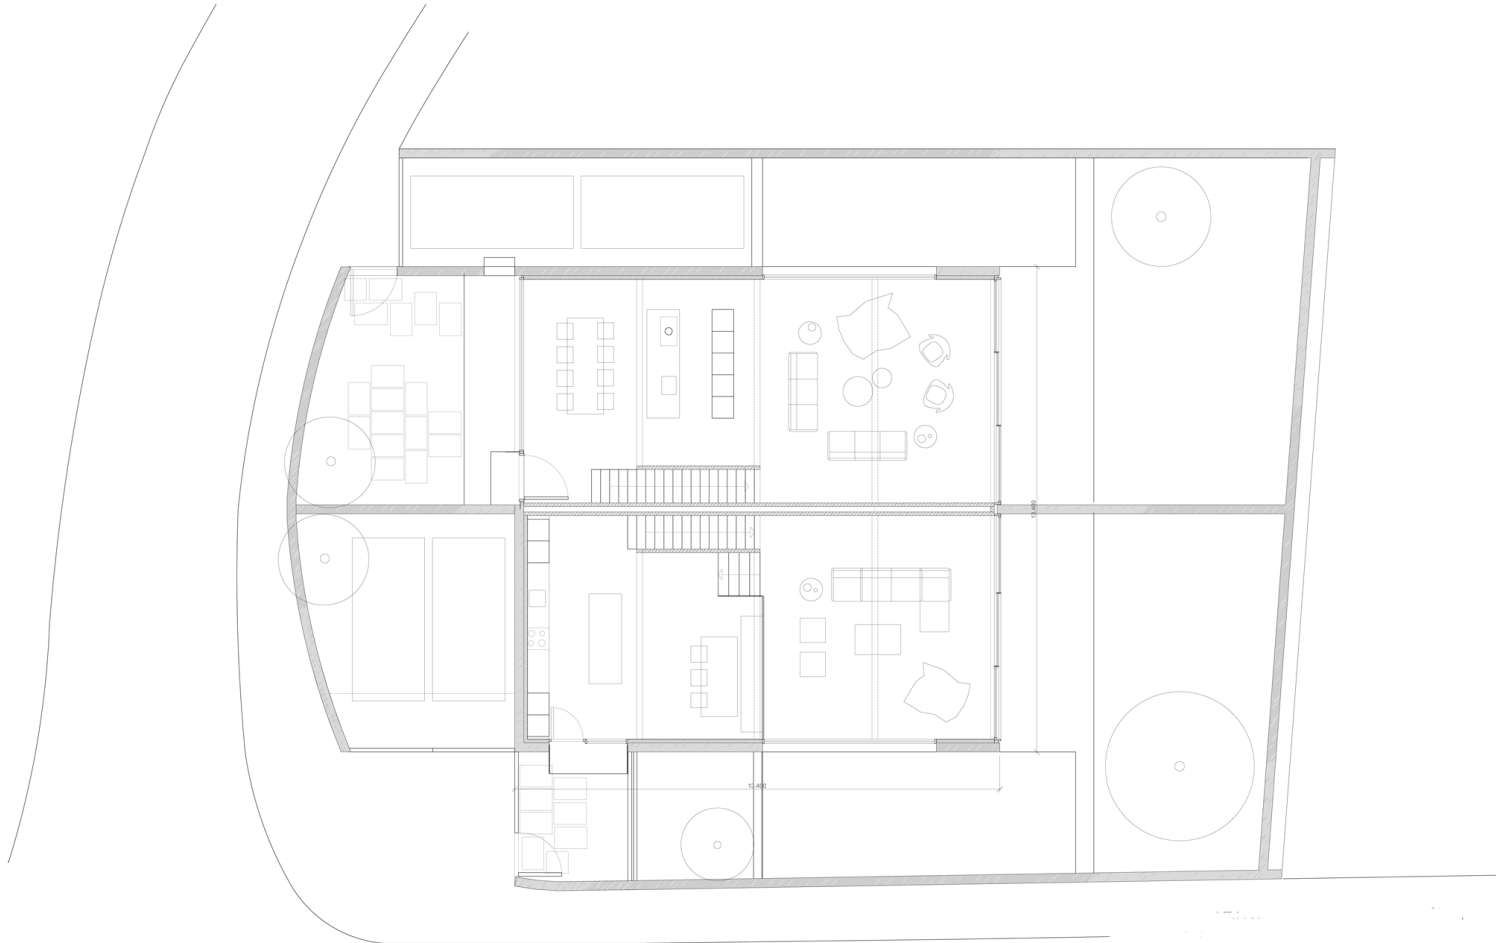


c/ Buen Suceso 17, 1ero  
28008 Madrid  
Tel. +34 91831 8335  
www.bojaus.com

**Obergeschoss**


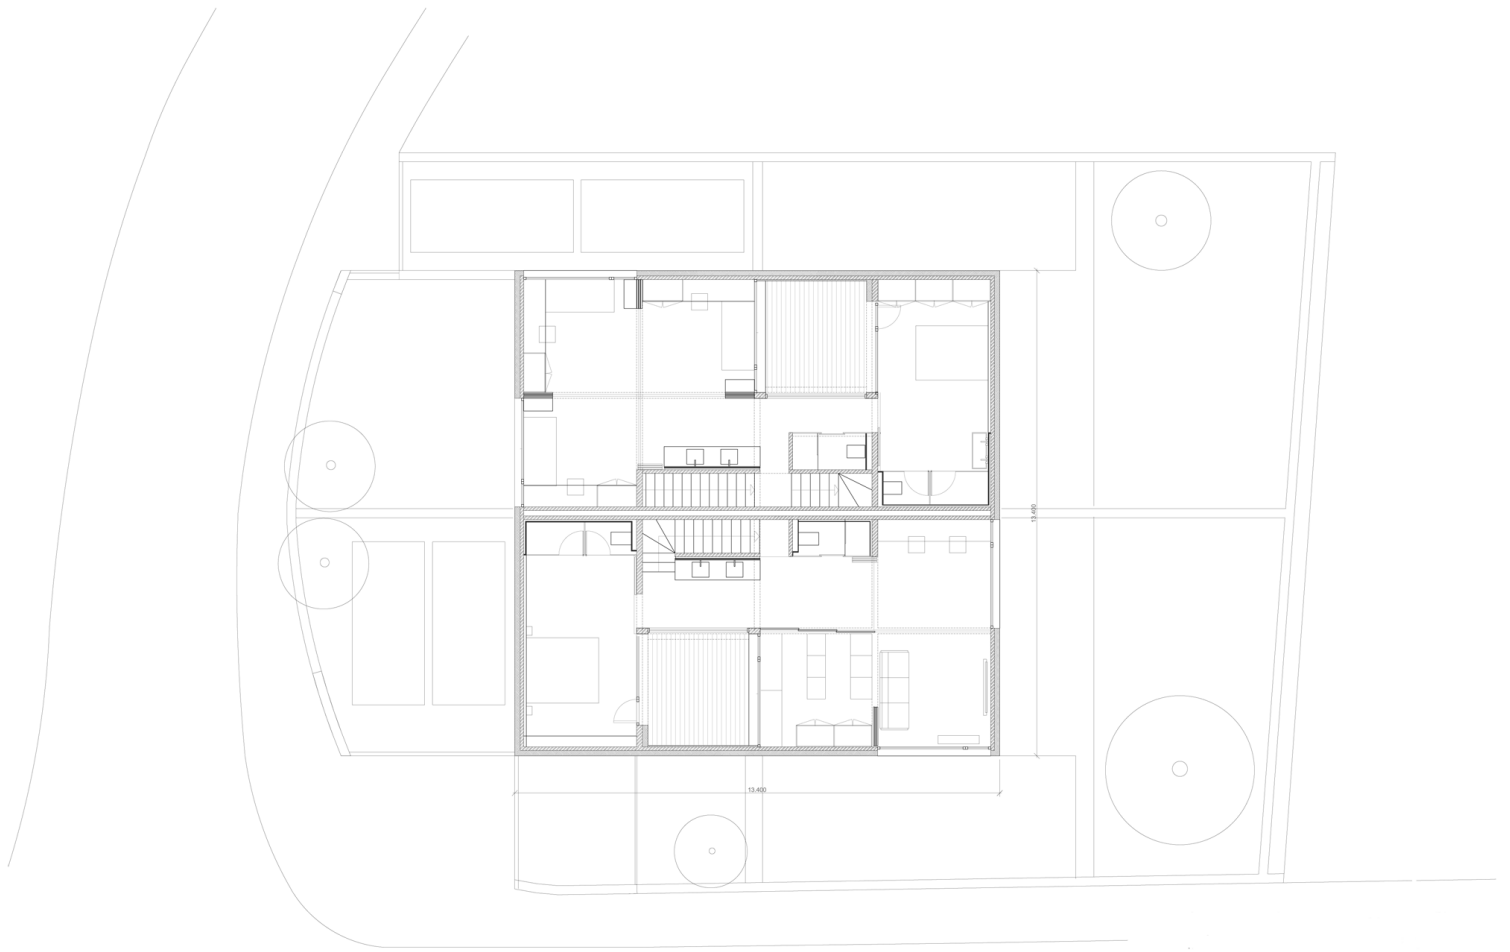


**Terrasse**

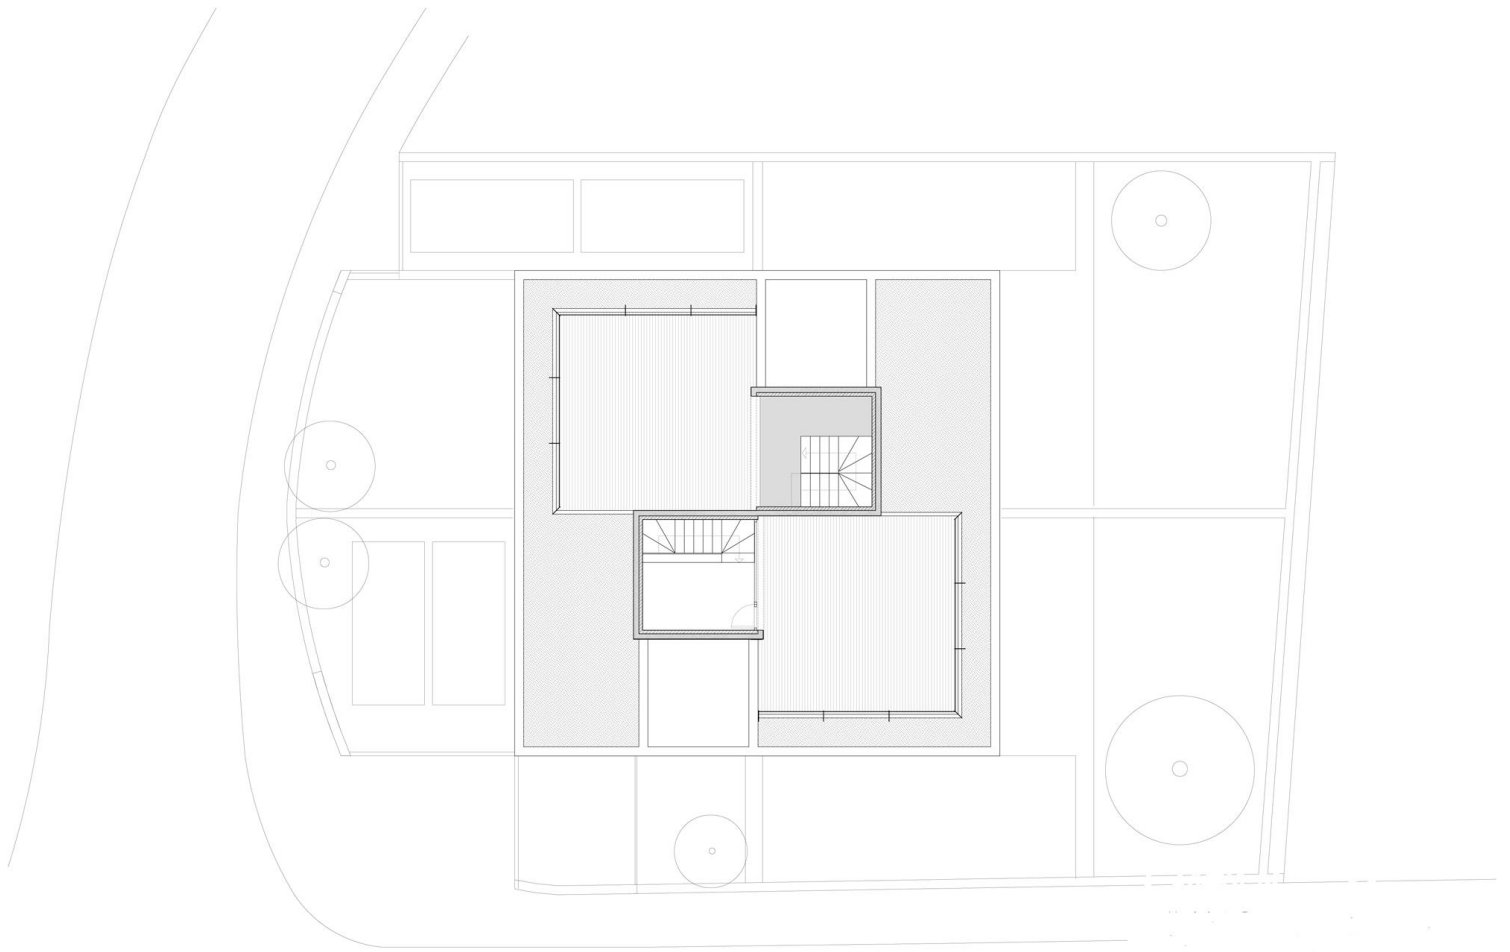

c/ Buen Suceso 17, 1ero  
28008 Madrid  
Tel. +34 91831 8335  
www.bojaus.com

**Schnitte**

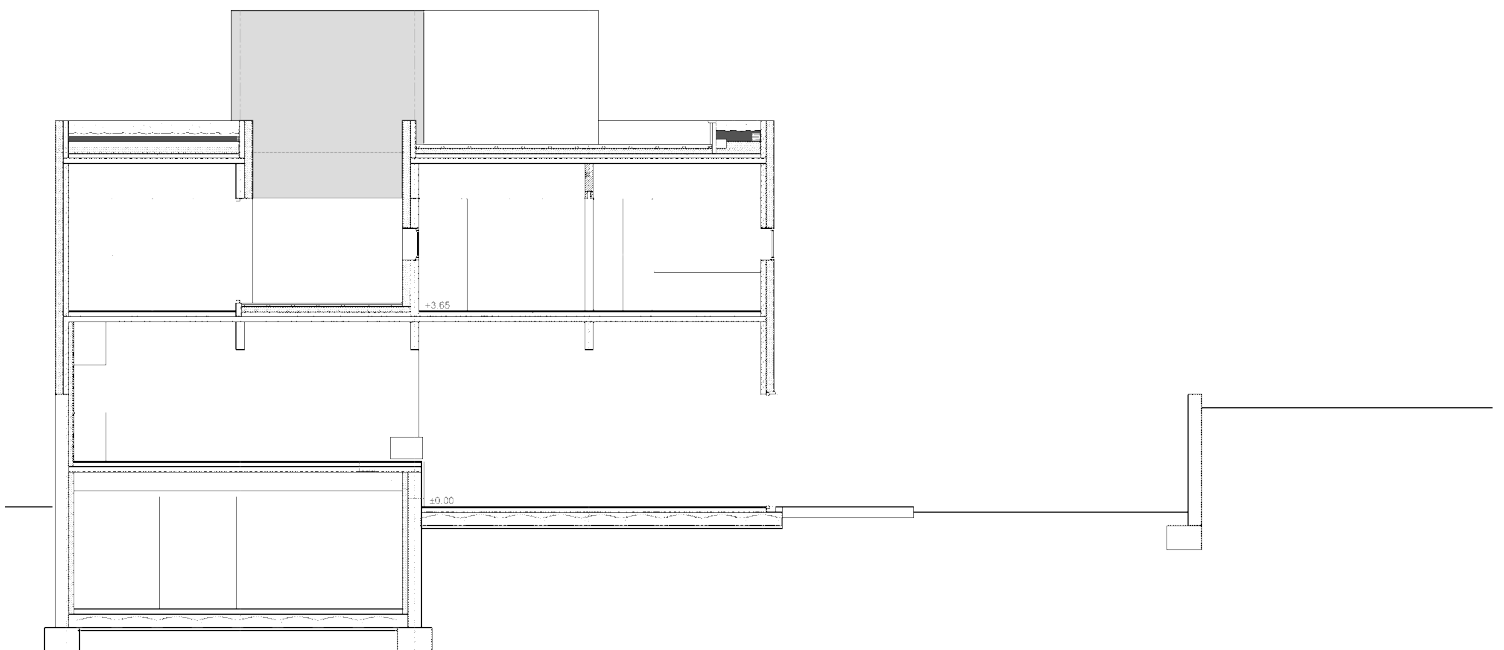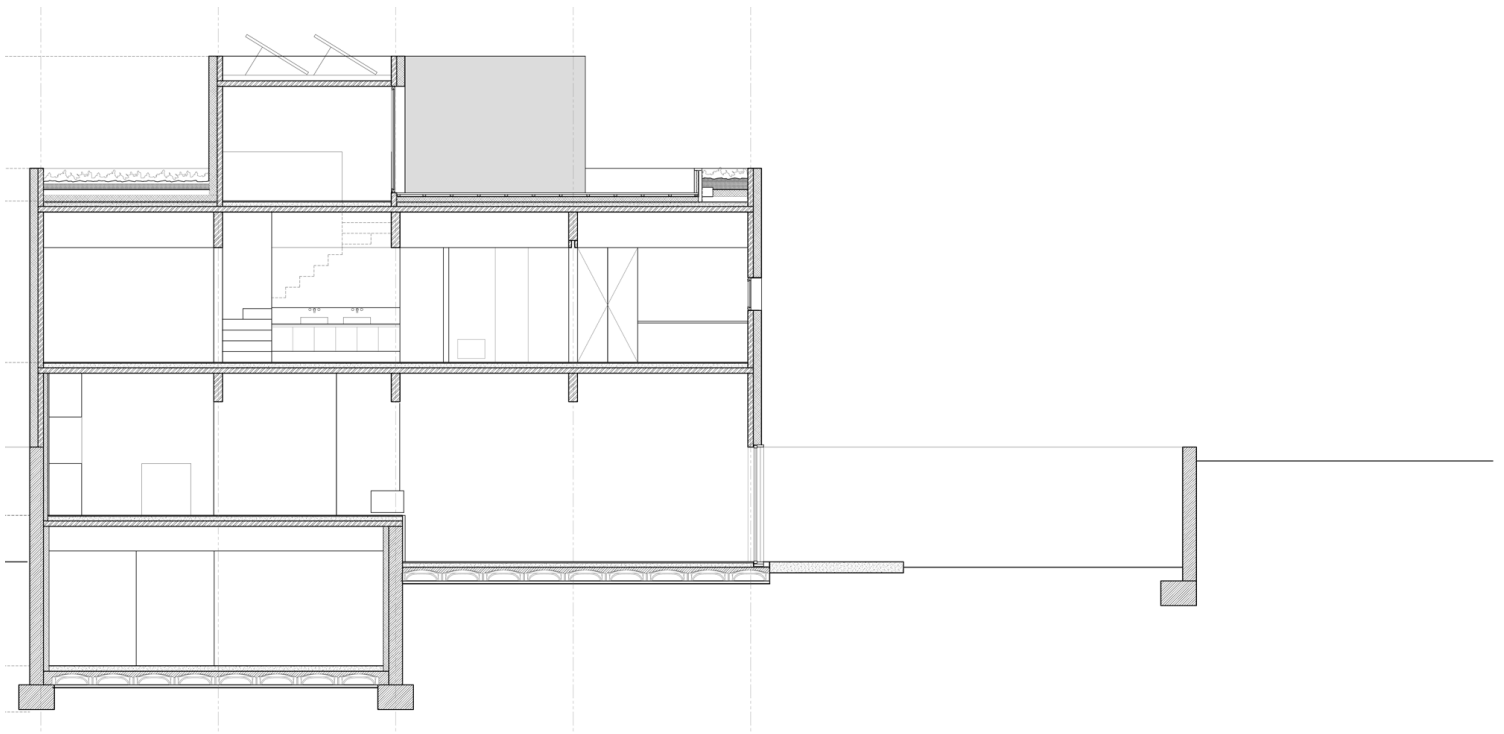

c/ Buen Suceso 17, 1ero  
28008 Madrid  
Tel. +34 91831 8335  
www.bojaus.com

**Lageplan**

