



551 Brunswick St  
Fitzroy North, Victoria, 3068  
Tel. +61 497 020635  
www.maynardarchitects.com

**Erdgeschoss**

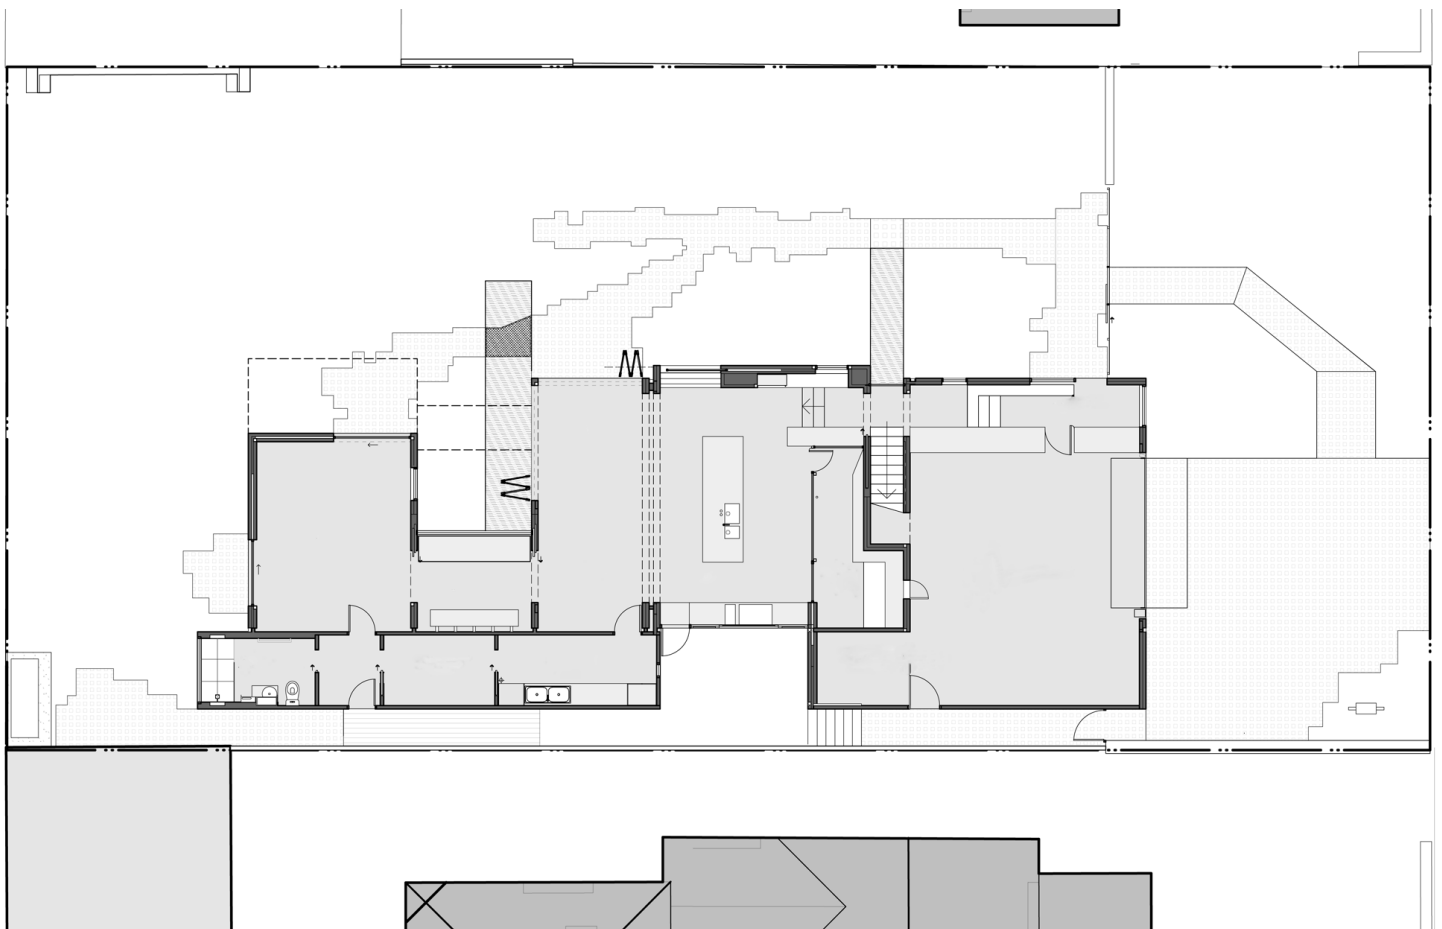




551 Brunswick St  
Fitzroy North, Victoria, 3068  
Tel. +61 497 020635  
www.maynardarchitects.com

**Obergeschoss**

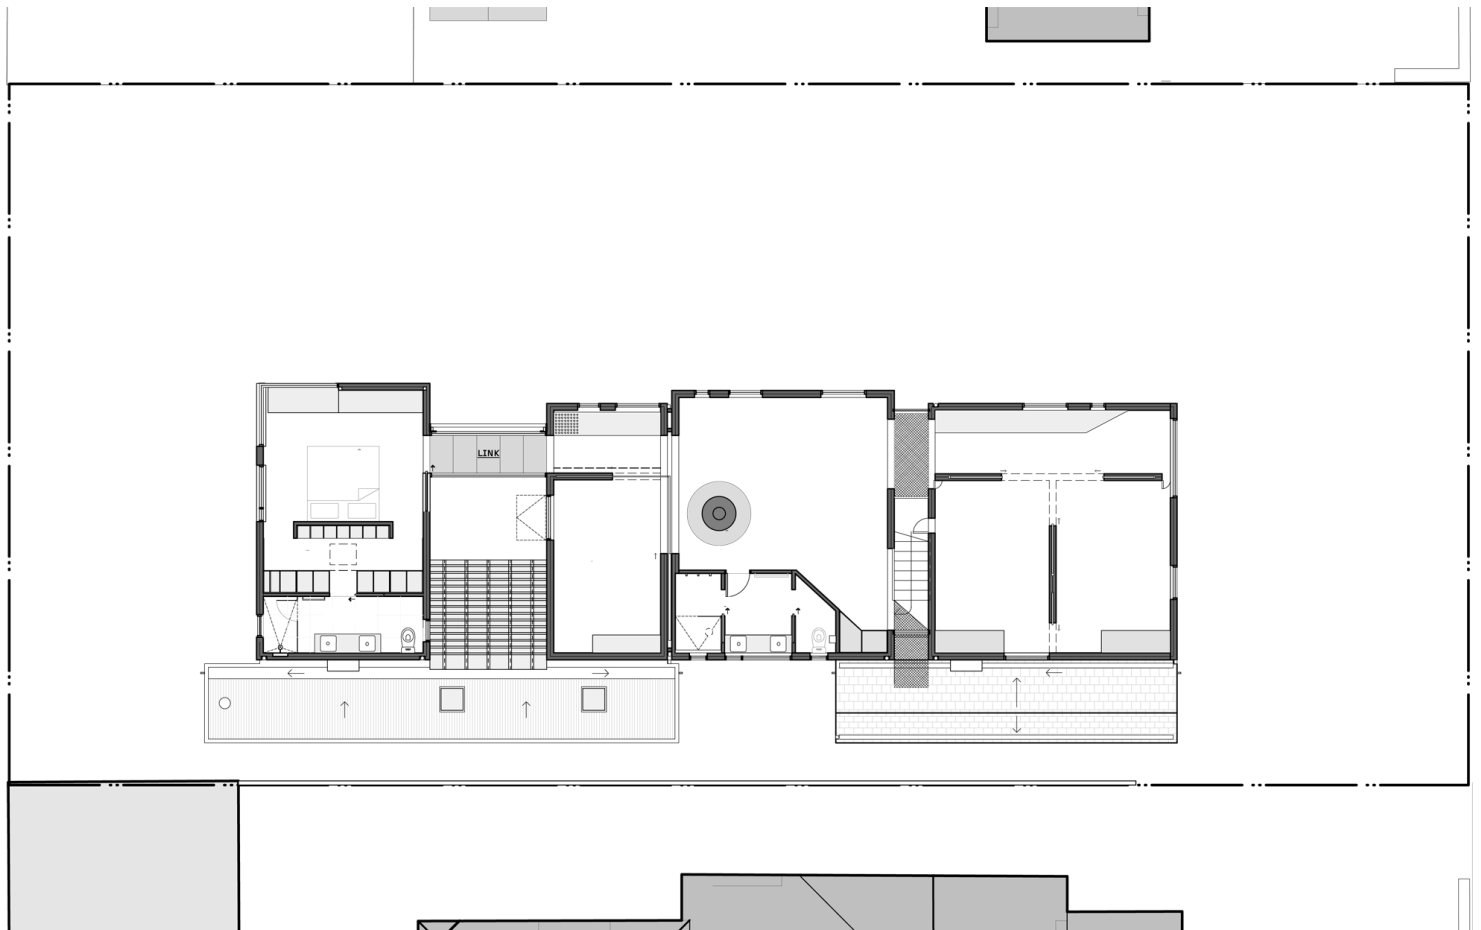



551 Brunswick St  
Fitzroy North, Victoria, 3068  
Tel. +61 497 020635  
www.maynardarchitects.com

**Schnitte**

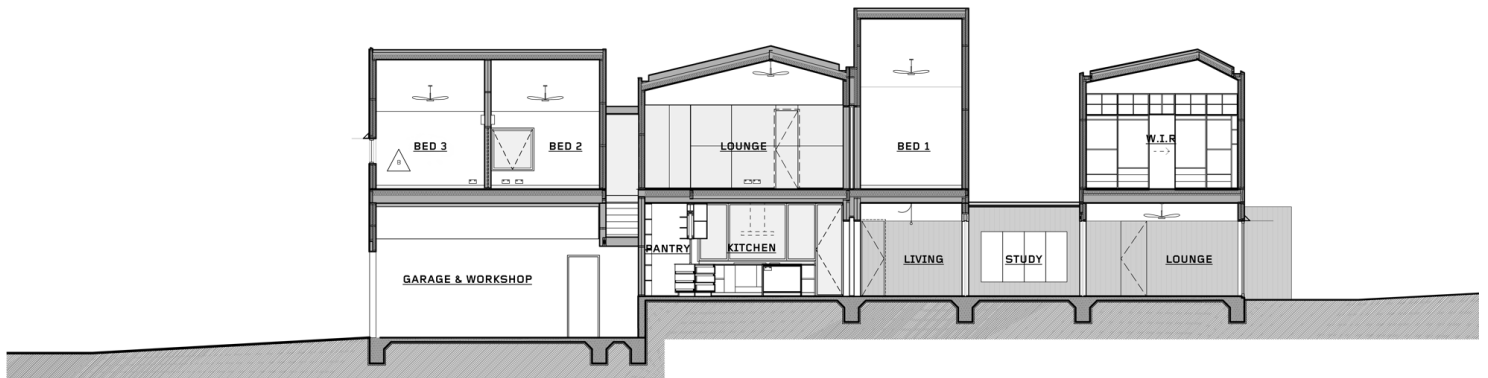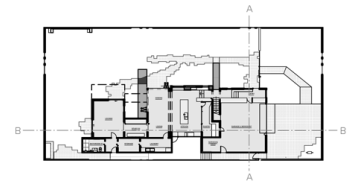
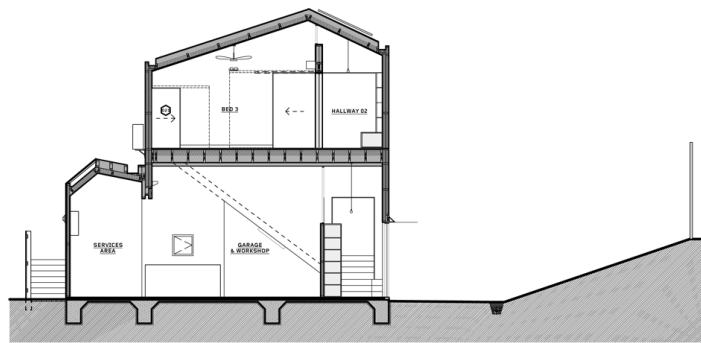


551 Brunswick St  
Fitzroy North, Victoria, 3068  
Tel. +61 497 020635  
www.maynardarchitects.com

**Ansichten**

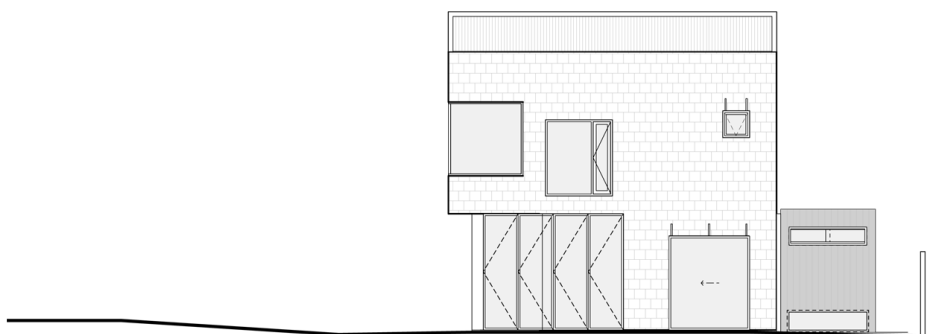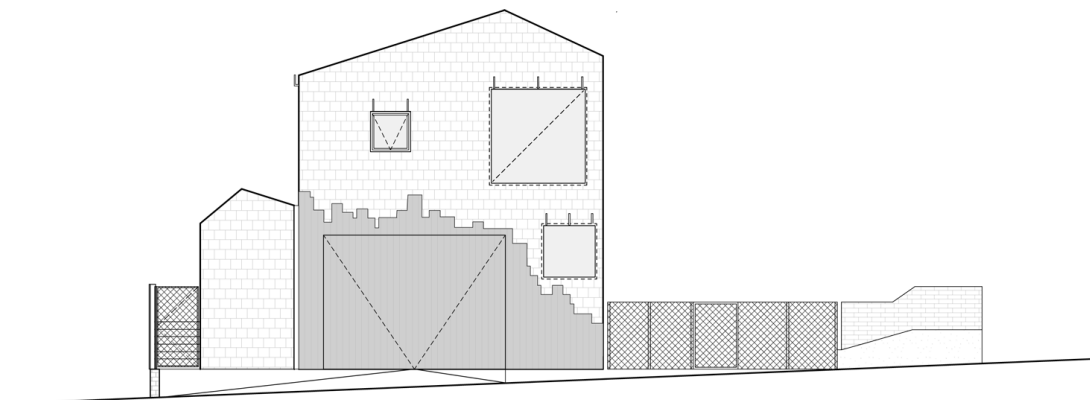

551 Brunswick St  
Fitzroy North, Victoria, 3068  
Tel. +61 497 020635  
www.maynardarchitects.com

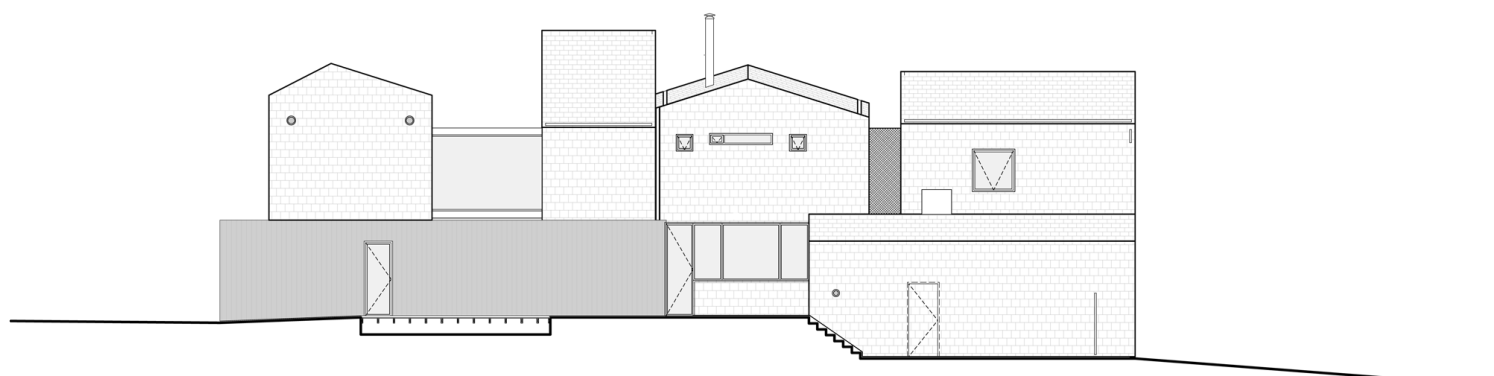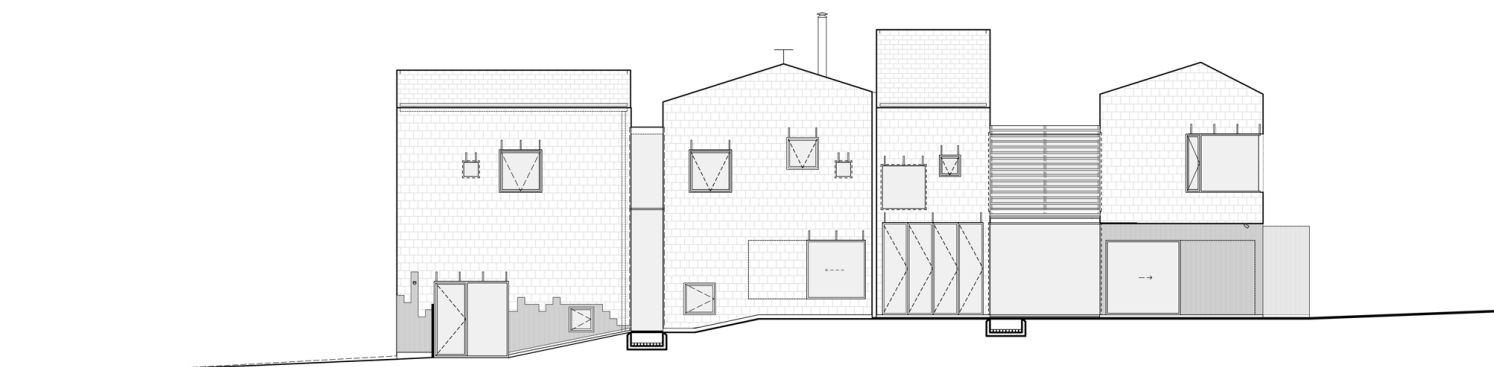

551 Brunswick St  
Fitzroy North, Victoria, 3068  
Tel. +61 497 020635  
www.maynardarchitects.com

**Lageplan**

